

Kahlotus School District

Kahlotus SD-K-12 Modernization

Schematic Design

10/31/2025




SITE AERIAL VIEW

ALSC ARCHITECTS
Architect
Ken Murphy
kmurphy@alscarchitects.com
203 N. Washington St., Ste. 400
Spokane, WA 99201
(509) 838-8568

MSI Engineers
Mechanical Engineer
Jess Stauffenberg
jess@msi-engineers.com
108 N. Washington St., Suite 505
Spokane, WA 99201
P. (509) 624-1050

MSI Engineers
Electrical Engineer
Ben Jennings
ben@msi-engineers.com
108 N. Washington St., Suite 505
Spokane, WA 99201
P. (509) 624-1050

DCI Engineers
Structural Engineer
David Giordano
dgiordano@dcioneers.com
707 W. 2nd Ave
Spokane, WA 99201
P. (509) 455-4448

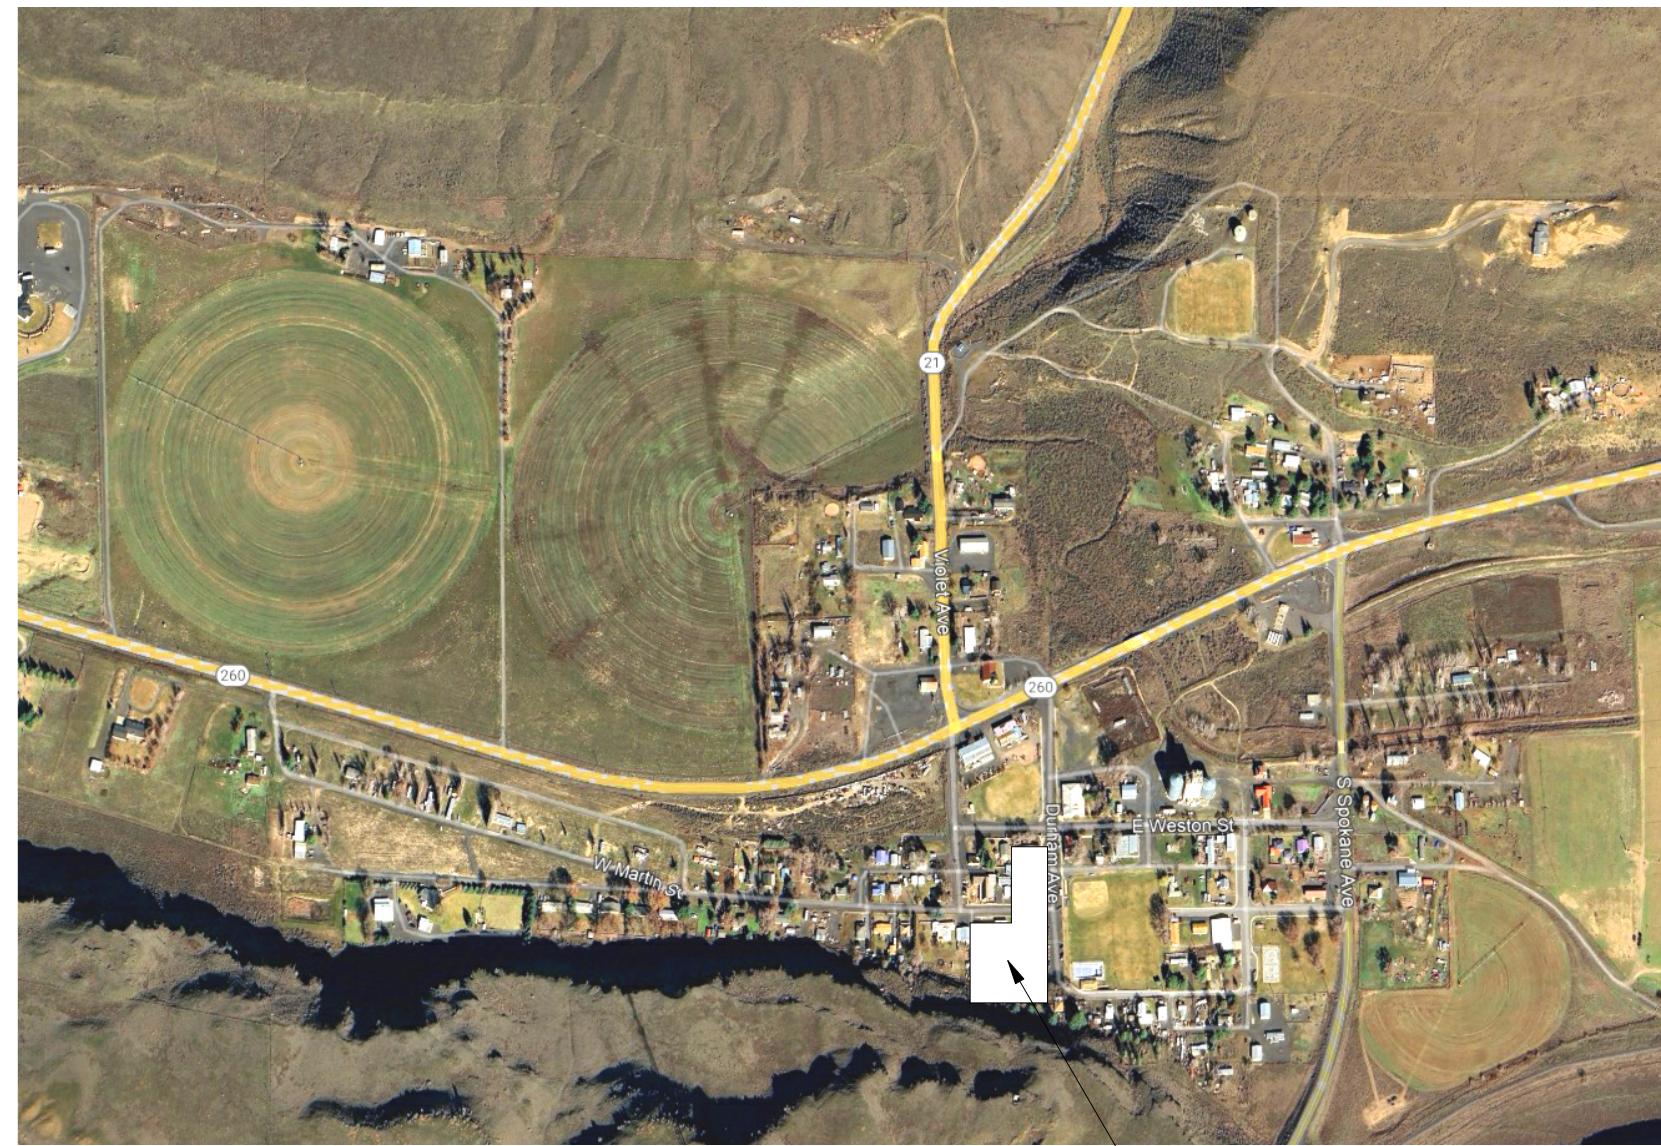

NORTH
VICINITY MAP



KAHLOTUS SCHOOL DISTRICT SITE

DRAWING INDEX VOLUME 1

GENERAL	COVER AND DRAWING INDEX
G-001	SYMBOLS, ABBREVIATIONS, MOUNTING HEIGHTS
ARCHITECTURAL	ARCHITECTURAL SITE PLAN
AS101	HIGH SCHOOL DEMO REFLECTED CEILING PLAN
AD101.1	HIGH SCHOOL FLOOR PLAN
A-100.1	HIGH SCHOOL RCP
A-101.1	HIGH SCHOOL ROOF PLAN
A-510.1	HIGH SCHOOL EXTERIOR DETAILS
AD101.2	SHOP DEMO REFLECTED CEILING PLAN
A-102.1	SHOP FLOOR PLAN
A-102.2	SHOP ROOF PLAN
AD101.3	ELEMENTARY DEMO CEILING PLAN
A-100.3	ELEMENTARY FLOOR PLAN
A-101.3	ELEMENTARY RCP
A-102.3	ELEMENTARY ROOF PLAN
AD101.4	CAFE-AUDITORIUM DEMO CEILING PLAN
A-100.4	CAFE-AUDITORIUM FLOOR PLAN
A-101.4	CAFE-AUDITORIUM RCP
A-102.4	CAFE-AUDITORIUM ROOF PLAN
AD101.5	GYM DEMO REFLECTED CEILING PLAN
A-100.5	GYM FLOOR PLAN
A-101.5	GYM RCP
A-102.5	GYM ROOF PLAN
MECHANICAL	LEVEL 1 - HVAC DEMO
MD-100	LEVEL 1 - HVAC PIPING DEMO
MD-102	ROOF PLAN HVAC - DEMO
MD-103	LEVEL 1 - MECHANICAL ABBREVIATIONS
M-401	MECHANICAL SCHEDULES
M-402	LEVEL 1 - HVAC
M-101	LEVEL 1 - ROOF PLAN HVAC
M-102	LEVEL 1 - MECHANICAL PIPING
M-103	LEVEL 1 - MECHANICAL SECTIONS
M-401	LEVEL 1 - MECHANICAL DETAILS
M-501	MECHANICAL DETAILS

**Kahlotus
SD-K-12
Modernization**

**Kahlotus
School District**

**Schematic
Design**

REV	DATE	DESCRIPTION



PROJ. NO. 2024-030
DRAWN
PROJ. MNGR
DATE 10/31/2025

© ALSC ARCHITECTS, P.S.

**COVER AND
DRAWING
INDEX**

G-001

ABBREVIATIONS											
&	AND	'E'	EAST	KO	KNOCK OUT	QT	QUARRY TILE	TPD	TOILET PAPER DISPENSER	5	
@	AT	(E)	EXISTING	KIT	KITCHEN	QTB	QUARRY TILE BASE	TRTD	TRANSMON, TRANSPARENT	S	
°	CENTER LINE	EA	EA	LAB	LABORATORY	QTY	QUANTITY	TV	TREATED	SYMBOLS	
DEGREE	DIMETER OR ROUND	EHD	ELECTRIC HAND DRYER	L	LENGTH	QTY	QUANTITY	TYP	TELEVISION	6	
#	POUNDS OR NUMBER	EJC	EXPANSION JOINT	LAB	LABORATORY	QUAL	QUALITY			TAGS & CALLOUTS	
+/	PLUS OR MINUS	ELEC	ELECTRICAL	LIB	LIBRARY					AREA TAG - OCCUPANCY	
ABV	ABOVE	EMER	EMERGENCY	LIB	LIBRARY	R	RADIUS, RISER, RANGE	UL	UNDERWRITERS LABORATORIES	AREA NAME	
A/C	AC	EQ	EQUIP	LIB	LIBRARY	RAD	RADIUS	UNFIN	UNFINISHED)	10000 SF	
ACT	ACOUSTICAL	EST	ESTIMATE	LIB	LIBRARY	RB	RUBBER BASE	UNO	UNLESS NOTED OTHERWISE	SF/CC100 SF	SEE TABLE 1004.1.2 IBC
ADD	ADDITIONAL	EXIST	EXISTING	LIB	LIBRARY	RE-HK	RE-HARDWARE			OCC: 100	CALCULATED OCCUPANCY
ADJ	ADJUSTABLE	EXP	EXPANSION, EXPOSED, EXPOSURE	LIB	LIBRARY	RCPT	REFLECTED CEILING PLAN			FIX. STG: 0	
AFF	AFF	EXT	EXTERIOR	LIB	LIBRARY	RCPTN	RECEPTION				
AGF	ABOVE FINISH FLOOR			LIB	LIBRARY	RD	ROOF DRAIN, ROAD				
ALG	ALUMINUM GRADE			LIB	LIBRARY	REBAR	REINFORCING STEEL BARS				
ALT	ALTERNATE			LIB	LIBRARY	REC	RECEPTEACLE				
ALUM	ALUMINUM	FACP	FIRE ALARM CONTROL PANEL	LIB	LIBRARY	REF	REFERENCE, REFRIGERATOR				
ANOM	ANODIZED	FAS	FASCIATE	LIB	LIBRARY	REF-RECD	REF-RECEIVED				
APC	ACOUSTICAL PANEL	FOB	FURNISHED BY OTHERS	LIB	LIBRARY	REST	RESTROOM				
AROX	AROX (THERMOTECT)	FOB	FLOOR DRAIN	LIB	LIBRARY	REV	REVISED, REVISION				
ARCH	ARCHITECT (URAL)	FDC	FIRE DEPARTMENT CONNECTION	LIB	LIBRARY	RF	RIGHT HANDED, ROOF HATCH	W	WEST, WIDE, WASTE, WATT		
ASTM	AMERICAN SOCIETY FOR TESTING & MATERIALS	FDN	FOUNDRY	LIB	LIBRARY	W/	WITH	W/	WITH		
ATTEN	ATTENTION	FE	FE	LIB	LIBRARY	W/O	WITHOUT	W/O	WITHOUT		
AUTO	AUTOMATIC	FE	FE	LIB	LIBRARY	WB	WOOD BASE	WB	WOOD BASE		
AWB	AIR WEATHER BARRIER	FF	FINISH FLOOR	LIB	LIBRARY	WC	WALL CLOSET, WALL COVERING	WC	WALL CLOSET, WALL COVERING		
AWP	ACOUSTICAL WALL PANEL	FF&E	FURNITURE, FIXTURE & EQUIPMENT	LIB	LIBRARY	WD	WOOD	WD	WOOD		
BB	BULLETIN BOARD	FG	FINISH GRADE	LIB	LIBRARY	WF	WIDE FLANGE	WF	WIDE FLANGE		
BD	BOARD	FIN	FINISH	LIB	LIBRARY	WH	WATER HEATER, WEEP HOLE, WALL HUNG	WH	WATER HEATER, WEEP HOLE, WALL HUNG		
BL	BELT	FO	FACE OF FINISH OPENING	LIB	LIBRARY	WHD	WELDED	WHD	WELDED		
BTWN	BETWEEN	FOB	FACE OF BRICK	LIB	LIBRARY	WO	WHERE OCCURS, WITHOUT	WO	WHERE OCCURS, WITHOUT		
BLDG	BUILDING	FOC	FACE OF CONCRETE	LIB	LIBRARY	WRB	WEATHER RESISTIVE BARRIER	WRB	WEATHER RESISTIVE BARRIER		
BLKG	BLOCKING	FOF	FACE OF MASONRY	LIB	LIBRARY	WSCT	WATER STOP, CEMENT	WSCT	WATER STOP, CEMENT		
BM	BEAM	FOS	FACE OF STUD(S)	LIB	LIBRARY	WT	WEIGHT, WATERTIGHT	WT	WEIGHT, WATERTIGHT		
BO	BOTTOM (OF)	FR	FRAME(D)FRAMING	LIB	LIBRARY	WWF	WELDED WIRE FABRIC	WWF	WELDED WIRE FABRIC		
BOD	BOTTOM OF DECK	FPR	FIRE-REINFORCED PLASTIC	LIB	LIBRARY	WWM	WELDED WIRE MESH	WWM	WELDED WIRE MESH		
BOH	BACK OF HOUSE	FRTW	FIRE-RETARDANT TREATED WOOD	LIB	LIBRARY						
BRK	BRICK	FRZ	FREEZER	LIB	LIBRARY						
CAB	CABINET	FT	FOOT, FEET, FIRE TREATED	LIB	LIBRARY						
CF	CONTRACTOR FURNISHED	FTO	FOOT, FEET, FIRE TREATED	LIB	LIBRARY						
CFCI	CONTRACTOR FURNISHED CONTRACTOR INSTALLED	FUR	FURRED(E)	LIB	LIBRARY						
CFOI	CONTRACTOR FURNISHED OWNER INSTALLED	FUT	FUTURE	LIB	LIBRARY						
CG	CORNER GUARD	GA	GAUGE	LIB	LIBRARY						
CP(C)	CAST-IN-PLACE (CONCRETE)	GALV	GALVANIZED, GALVANIC	LIB	LIBRARY						
CJ	CONTROL JOINT, CONSTRUCTION JOINT	GB	GRAB BAR	LIB	LIBRARY						
CLG	CEILING	GC	GRADE, GRADING	LIB	LIBRARY						
CLRM	CLASSROOM	GRC	GLASS FIBER REINFORCED CONCRETE	LIB	LIBRARY						
CMU	CONCRETE MASONRY UNIT(S)	GL	GLASS/GLAZING	LIB	LIBRARY						
CNTR	CENTER	GLU	GLULAM	LIB	LIBRARY						
CONC	CONCRETE	GYM	GYMNASIUM	LIB	LIBRARY						
CONF	CONFERENCE	GYP	GYPSUM	LIB	LIBRARY						
CONT	CONTINUE/CONTINUOUS	GYP BD	GYPSUM BOARD	LIB	LIBRARY						
CPTR	COUPON/COUPONED	HB	HOSE BIBB	LIB	LIBRARY						
CPT	CARPET	HC	HANDICAP, HOLLOW CORE	LIB	LIBRARY						
CSW	CASEWORK	HD	HAND DRYER, HEAVY DUTY	LIB	LIBRARY						
CTR	CENTER	HDW	hardware	LIB	LIBRARY						
CU FT	CUBIC FEET	HM	HOLLOW METAL	LIB	LIBRARY						
CU YD	CUBIC YARD(S)	HORZ	HORIZONTAL	LIB	LIBRARY						
D	DEEP, DEPTH	HT	HEIGHT	LIB	LIBRARY						
DBL	DOUBLE	HVAC	HEATING VENTILATING AIR CONDITIONING	LIB	LIBRARY						
DEG	DEGREE	HW	HOT WATER	LIB	LIBRARY						
DEMO	DEMOLISH/DEMOLITION	ID	INSIDE DIAMETER, INSIDE DIMENSION	LIB	LIBRARY						
DEA	DRINKING FOUNTAIN	INCL	INCLINED	LIB	LIBRARY						
DIAG	DIAGONAL, DIAGRAM	INSUL	INSULATION	LIB	LIBRARY						
DIM	DIMENSION	INT	INTERIOR	LIB	LIBRARY						
DISP	DISPENSER	ISO	ISOMETRIC	LIB	LIBRARY						
DMT	DEMOLITABLE	ISO	ISOMETRIC	LIB	LIBRARY						
DN	DOWN	PTD	PAPER TOWEL DISPENSER	LIB	LIBRARY						
DN	DOOR, DINING ROOM, DRESSING ROOM, DRESSING ROOM	PVC	POLYVINYL CHLORIDE	LIB	LIBRARY						
DTL	DETAIL	PVMT	PAVEMENT	LIB	LIBRARY						
DWG	DRAWING	PWR	POWER	LIB	LIBRARY						
DWR	DRAWER			LIB	LIBRARY						
		JC	JANITOR'S CLOSET	LIB	LIBRARY						
		JT	JOINT	LIB	LIBRARY						
		J-BOX	JUNCTION BOX	LIB	LIBRARY						

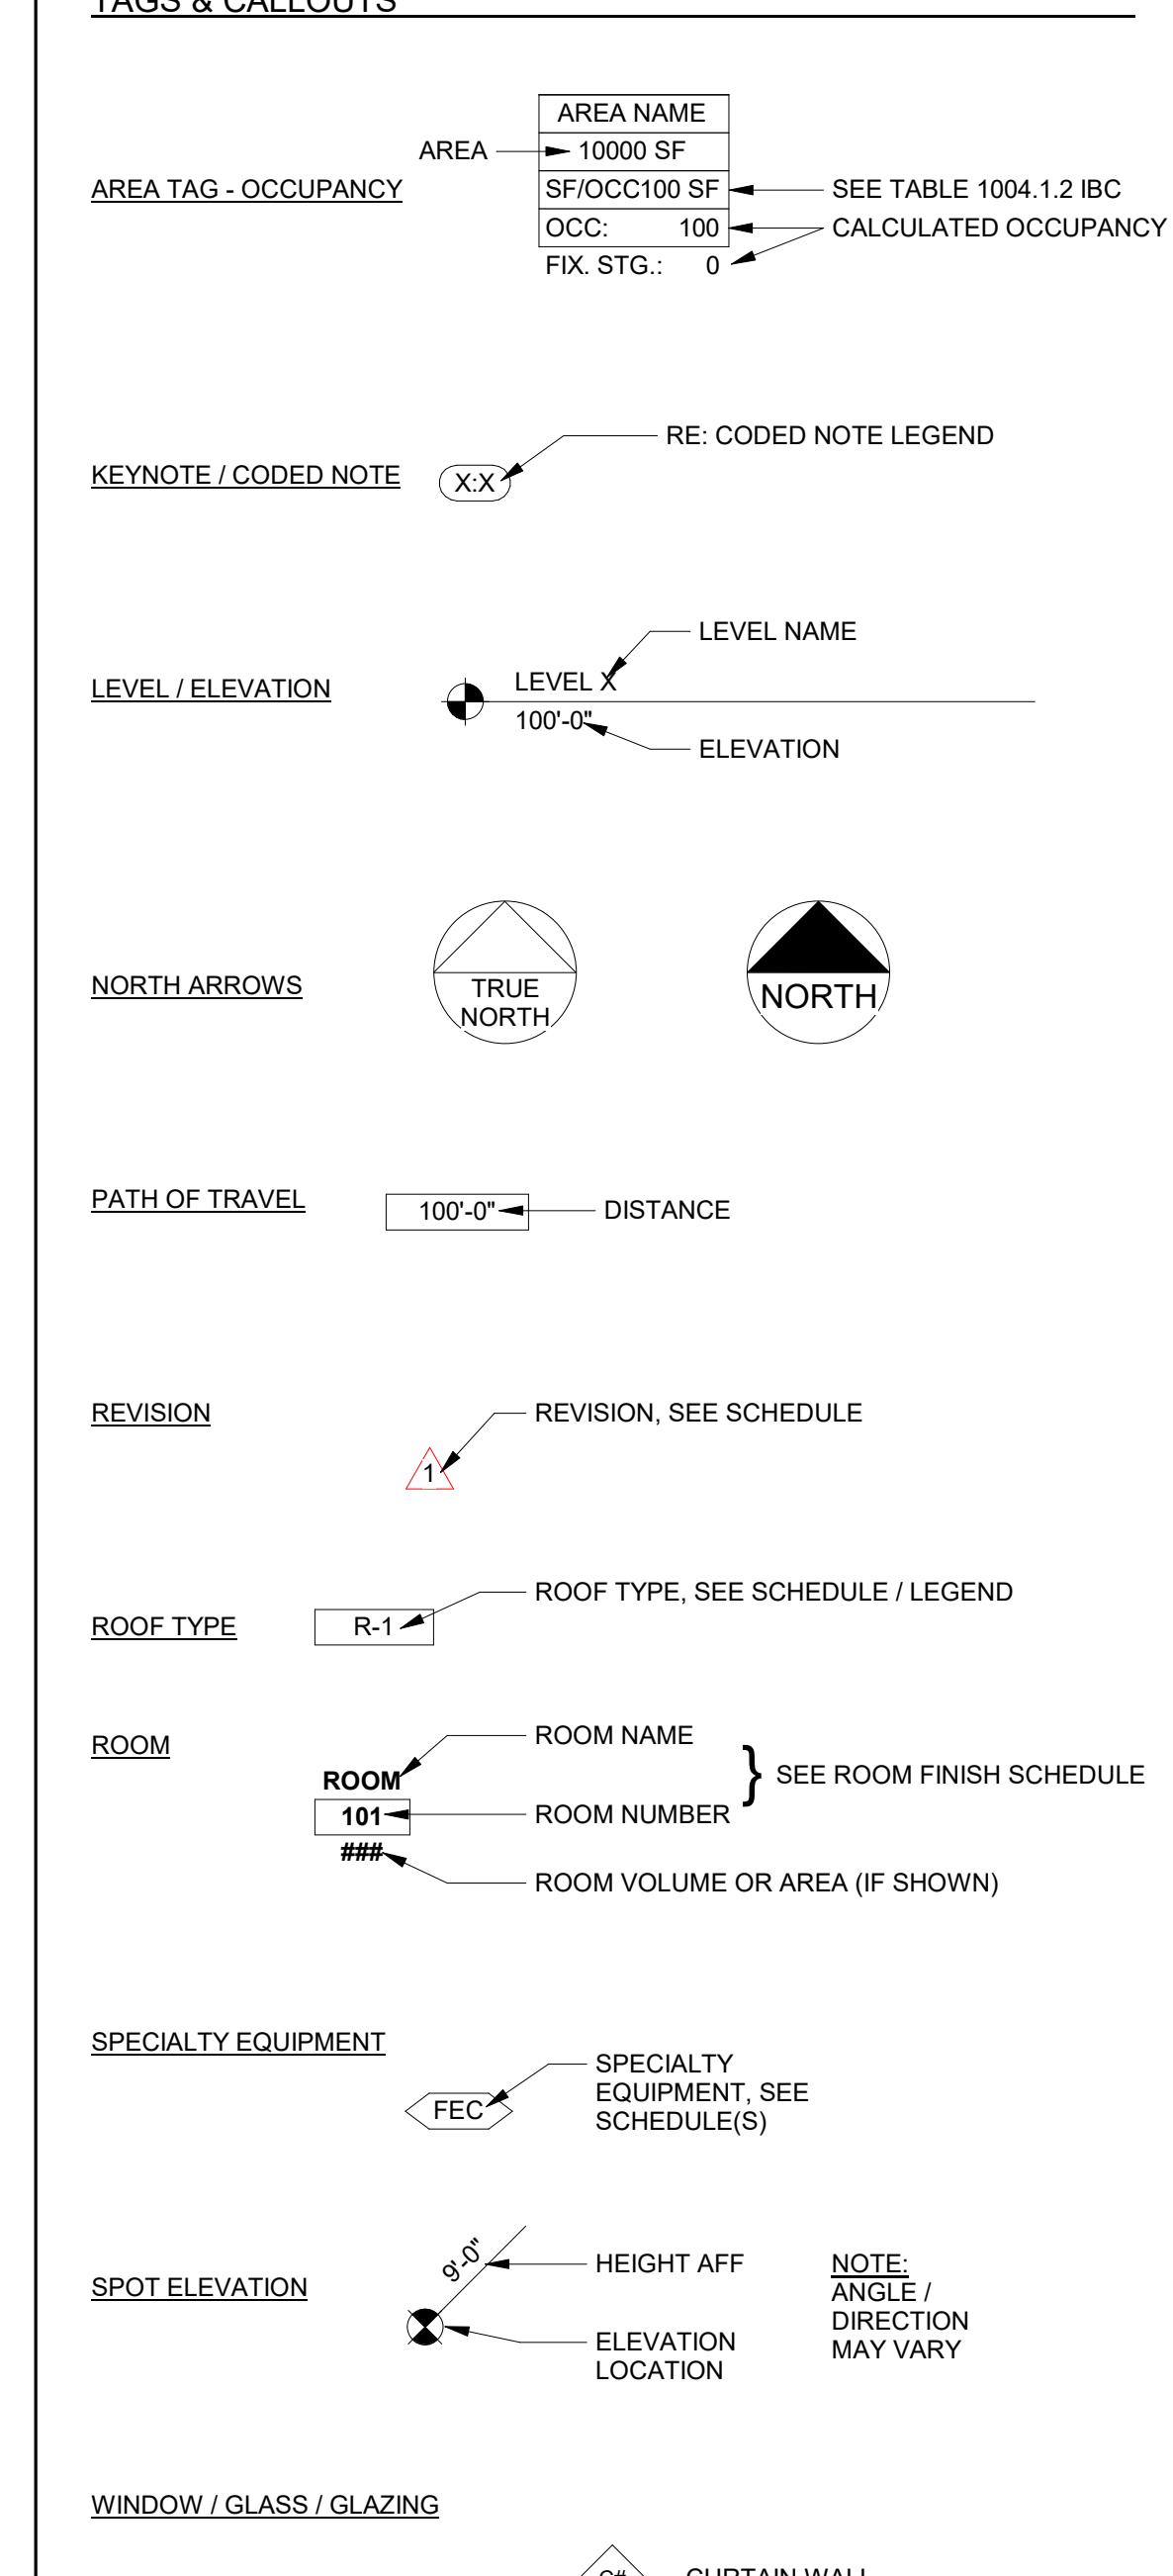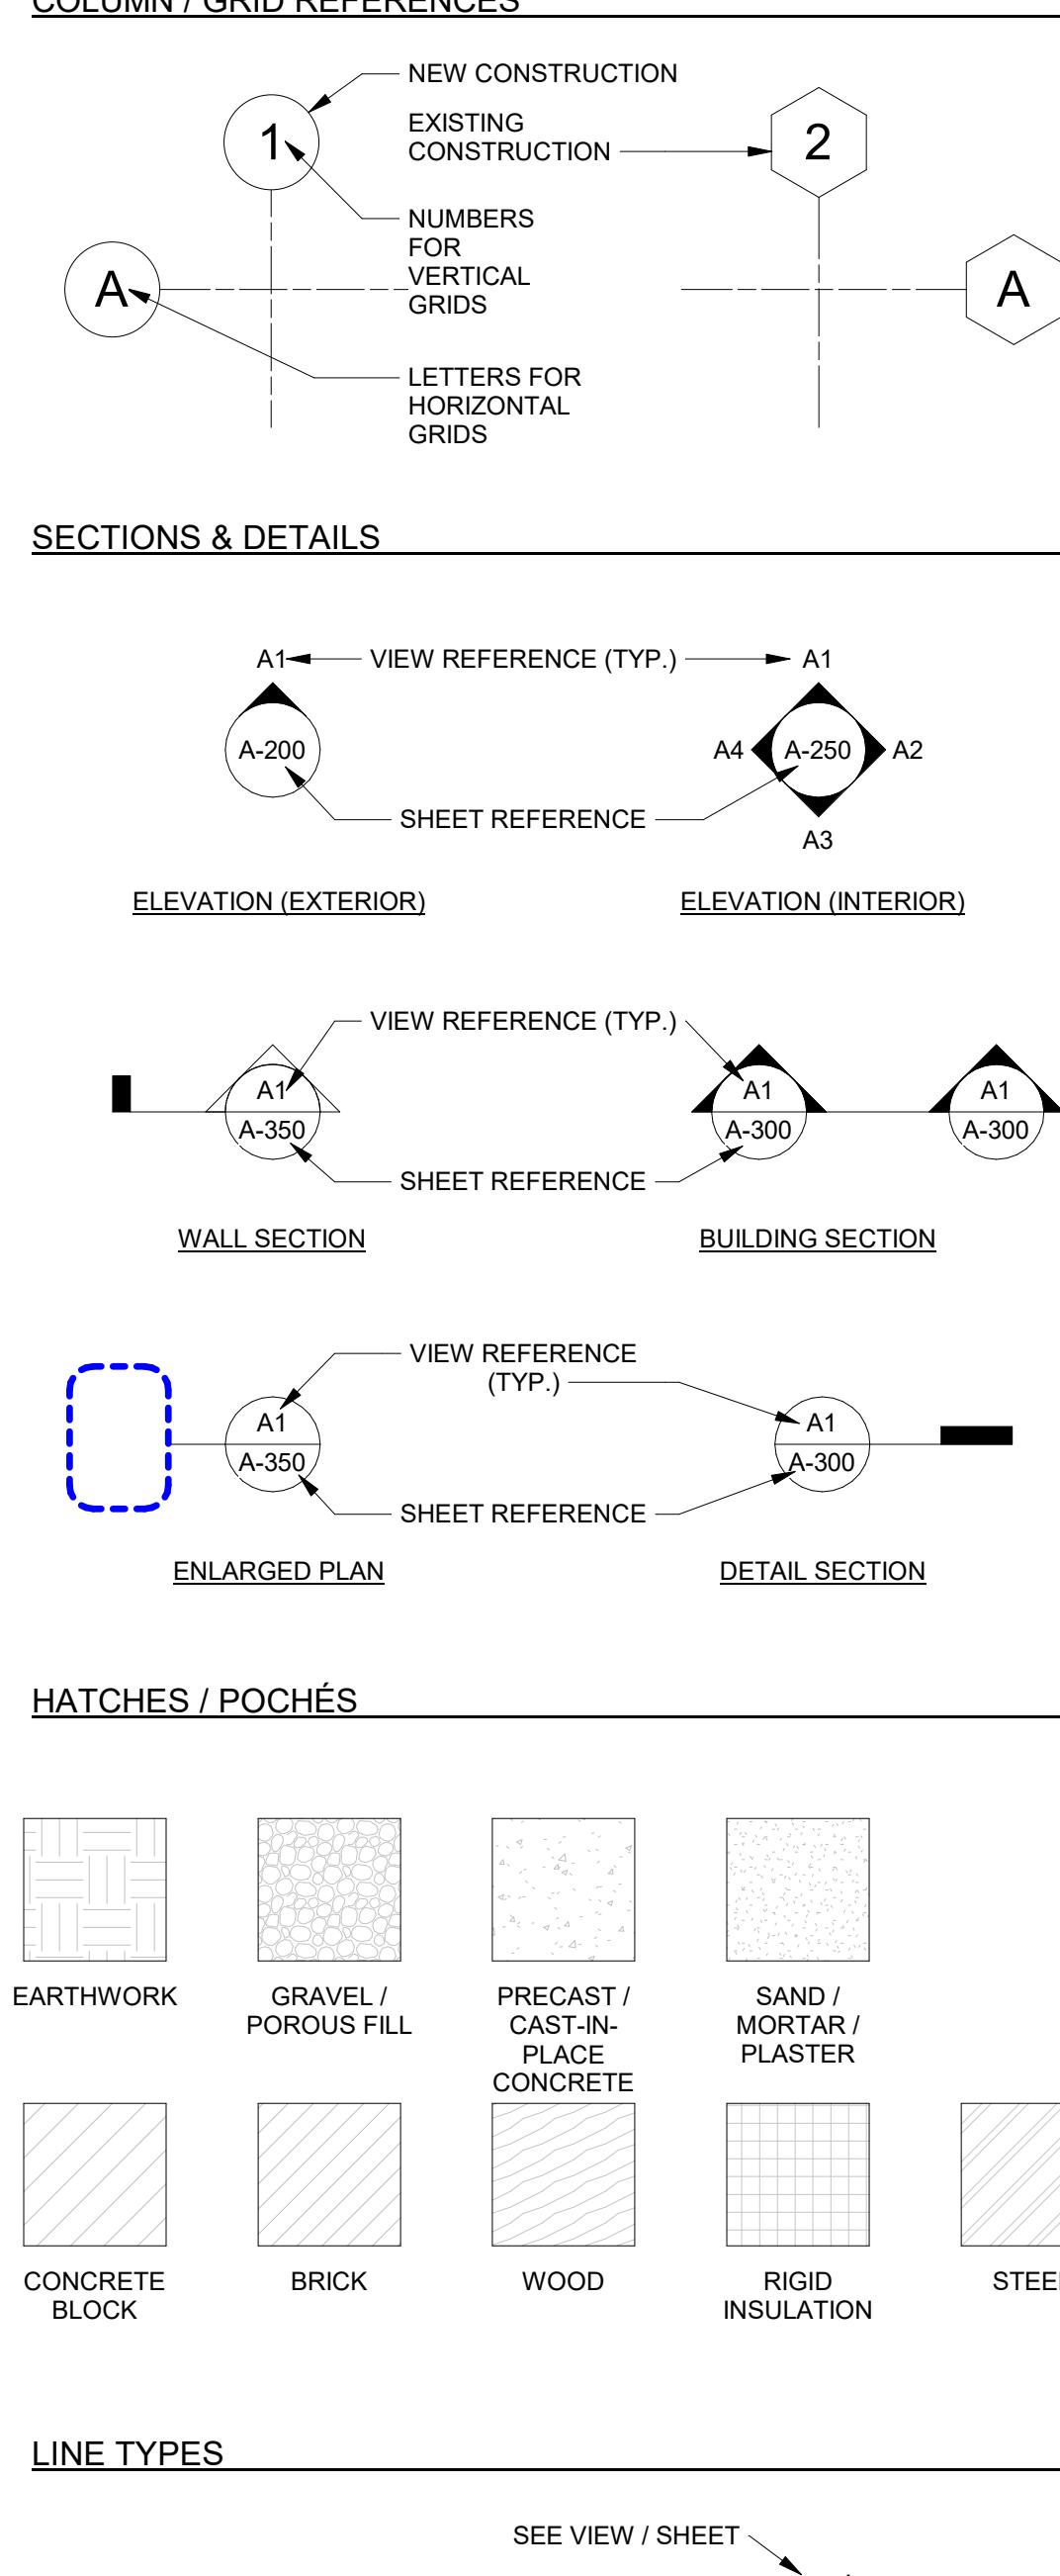

Kahlotus SD-K-12 Modernization

Kahlotus School District

REV	DATE	DESCRIPTION

PROJ. NO. 2024-030
DRAWN STT
PROJ. MNGR DATE 10/31/2025
© ALSC ARCHITECTS, P.S.

SYMBOLS, ABBREVIATIONS, MOUNTING HEIGHTS

G-002

GENERAL NOTES : SITE

1. REFER TO MECHANICAL AND ELECTRICAL DRAWINGS FOR ADDITIONAL INFORMATION
2. THE CONTRACTOR IS REQUIRED TO MAINTAIN THE SECURITY OF THE CONSTRUCTION SITE AND TO SEPARATE THE PUBLIC FROM CONSTRUCTION ACTIVITIES.

CODED NOTES

NUMBER	DESCRIPTION
--------	-------------

**Kahlotus
SD-K-12
Modernization**


**Kahlotus
School District**


**Schematic
Design**

REV	DATE	DESCRIPTION

PROJ. NO. 2024-030
DRAWN Author
PROJ. MNGR
DATE 10/31/2025
© ALSC ARCHITECTS, P.S.

ARCHITECTURAL
SITE PLAN

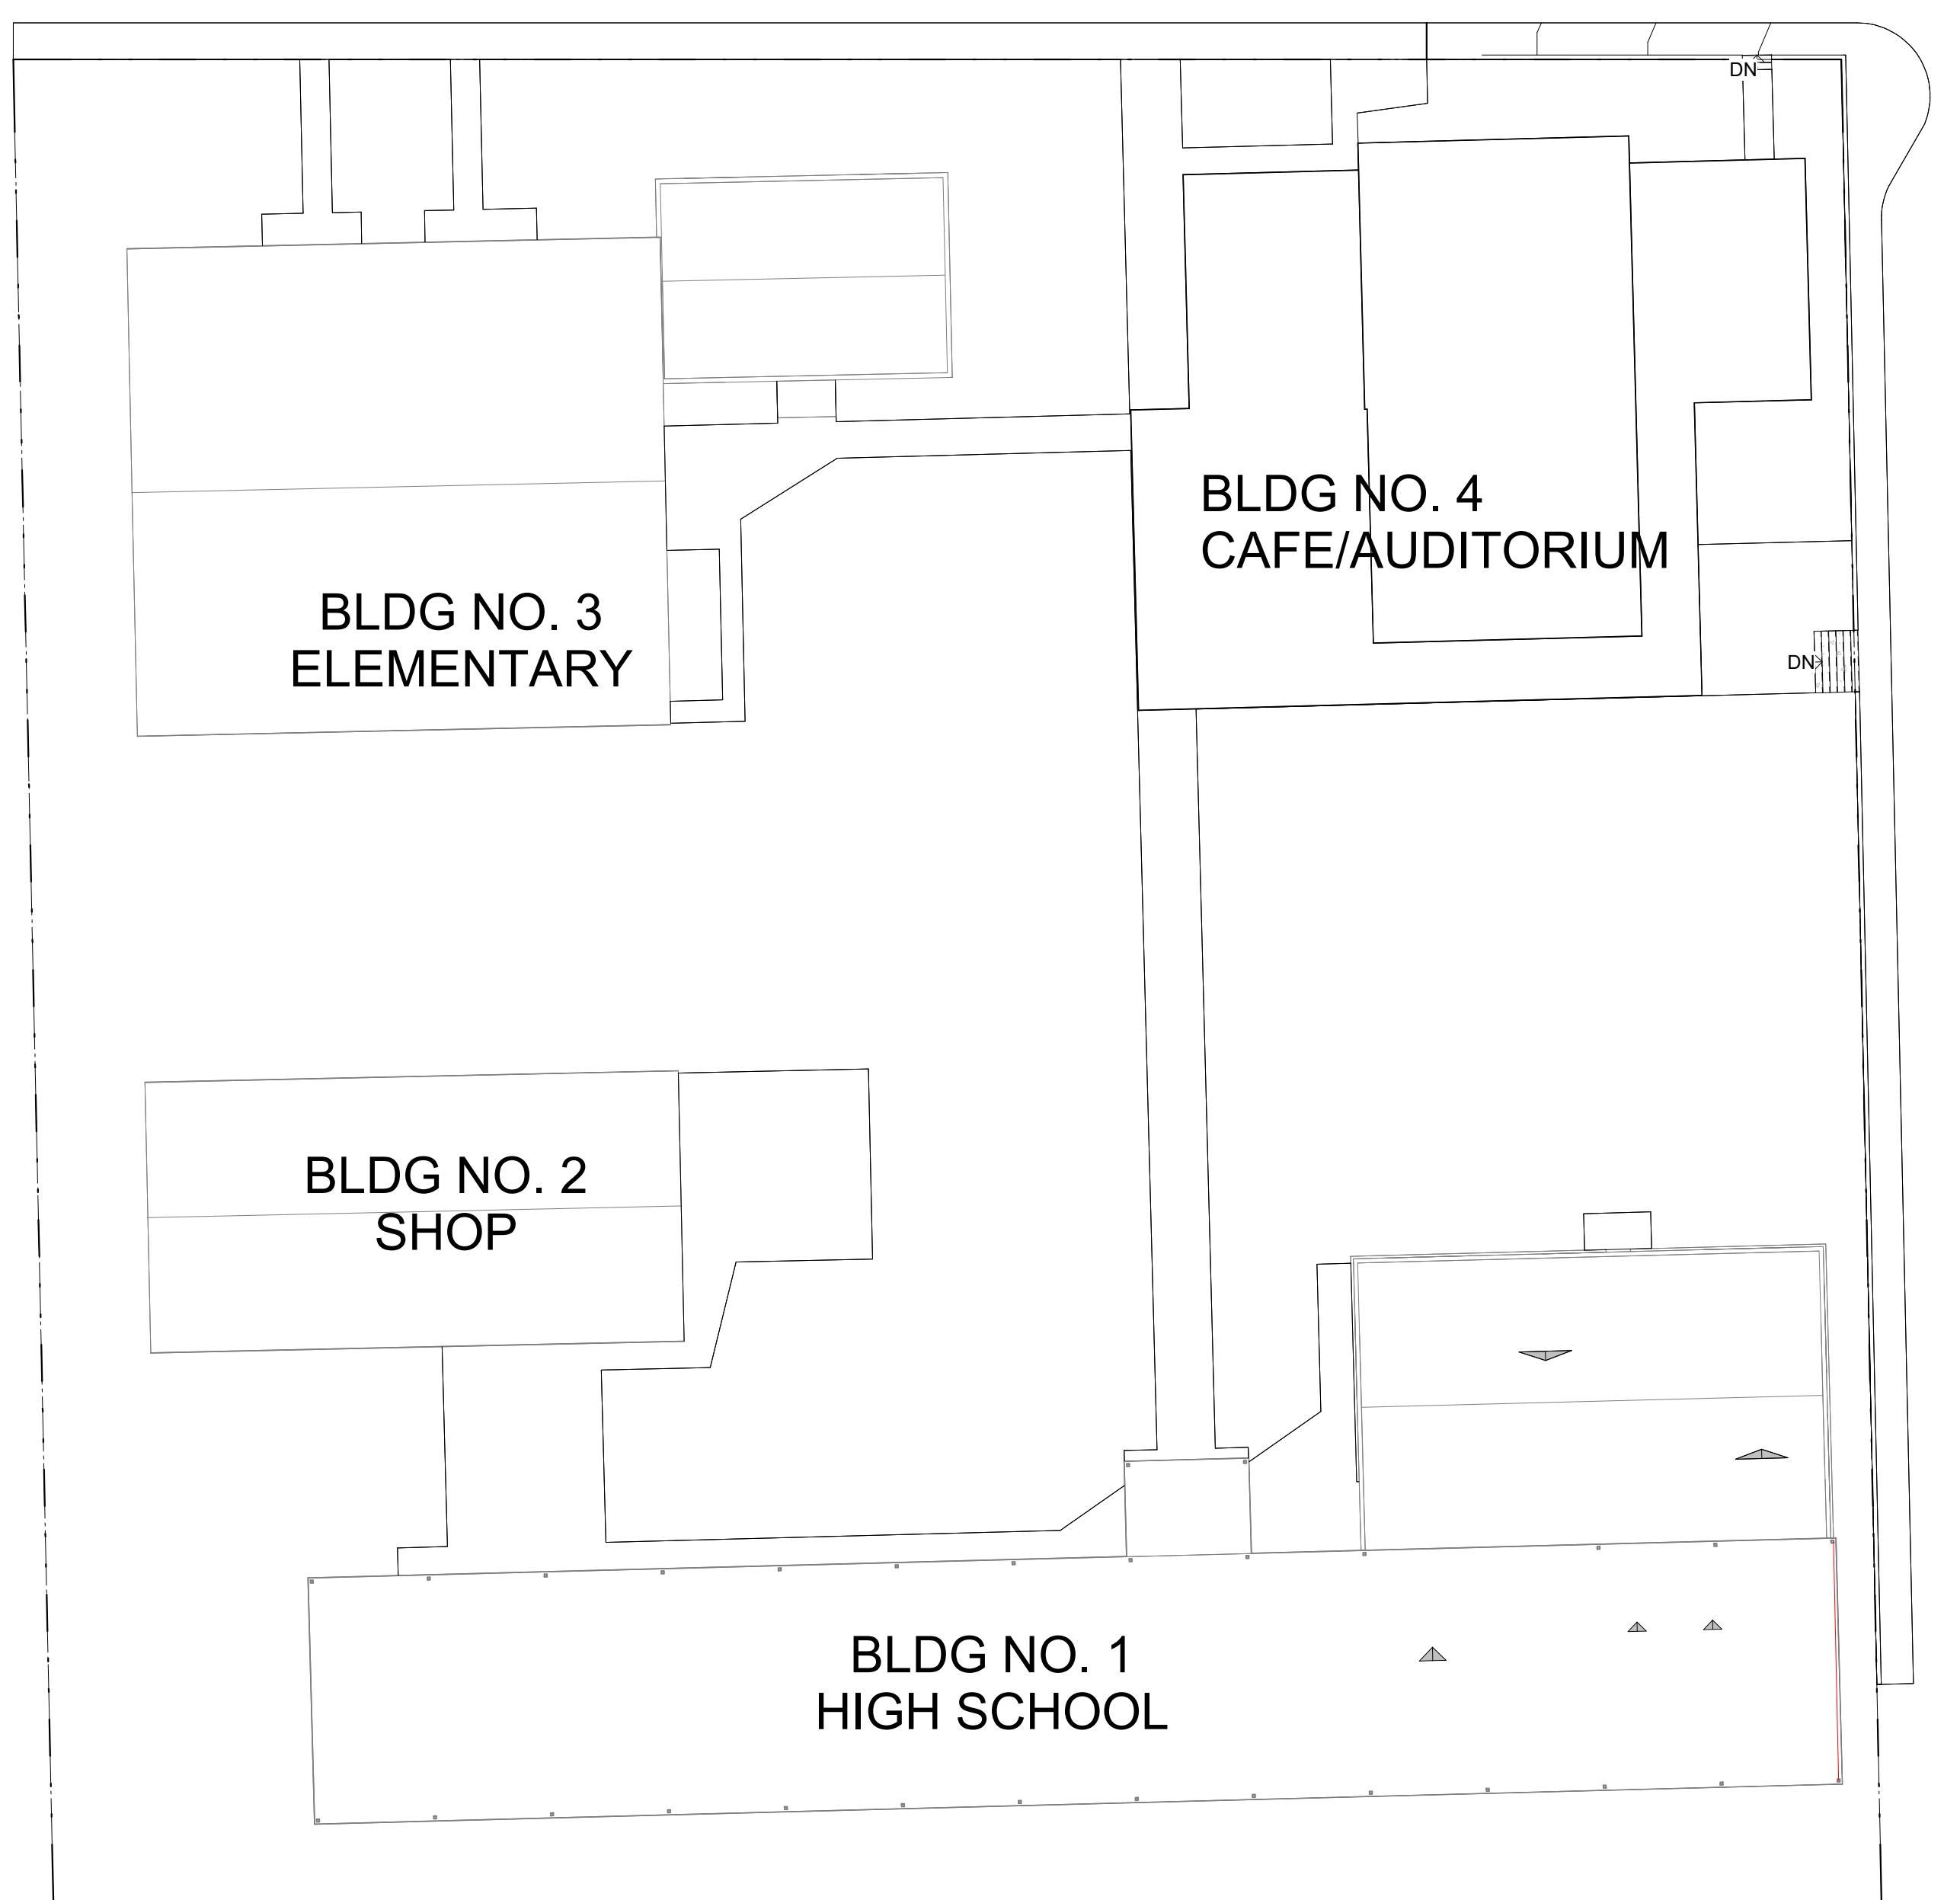

 

E


D

C

B

A

1 1 2 1 3 1 4 1 5 1 6

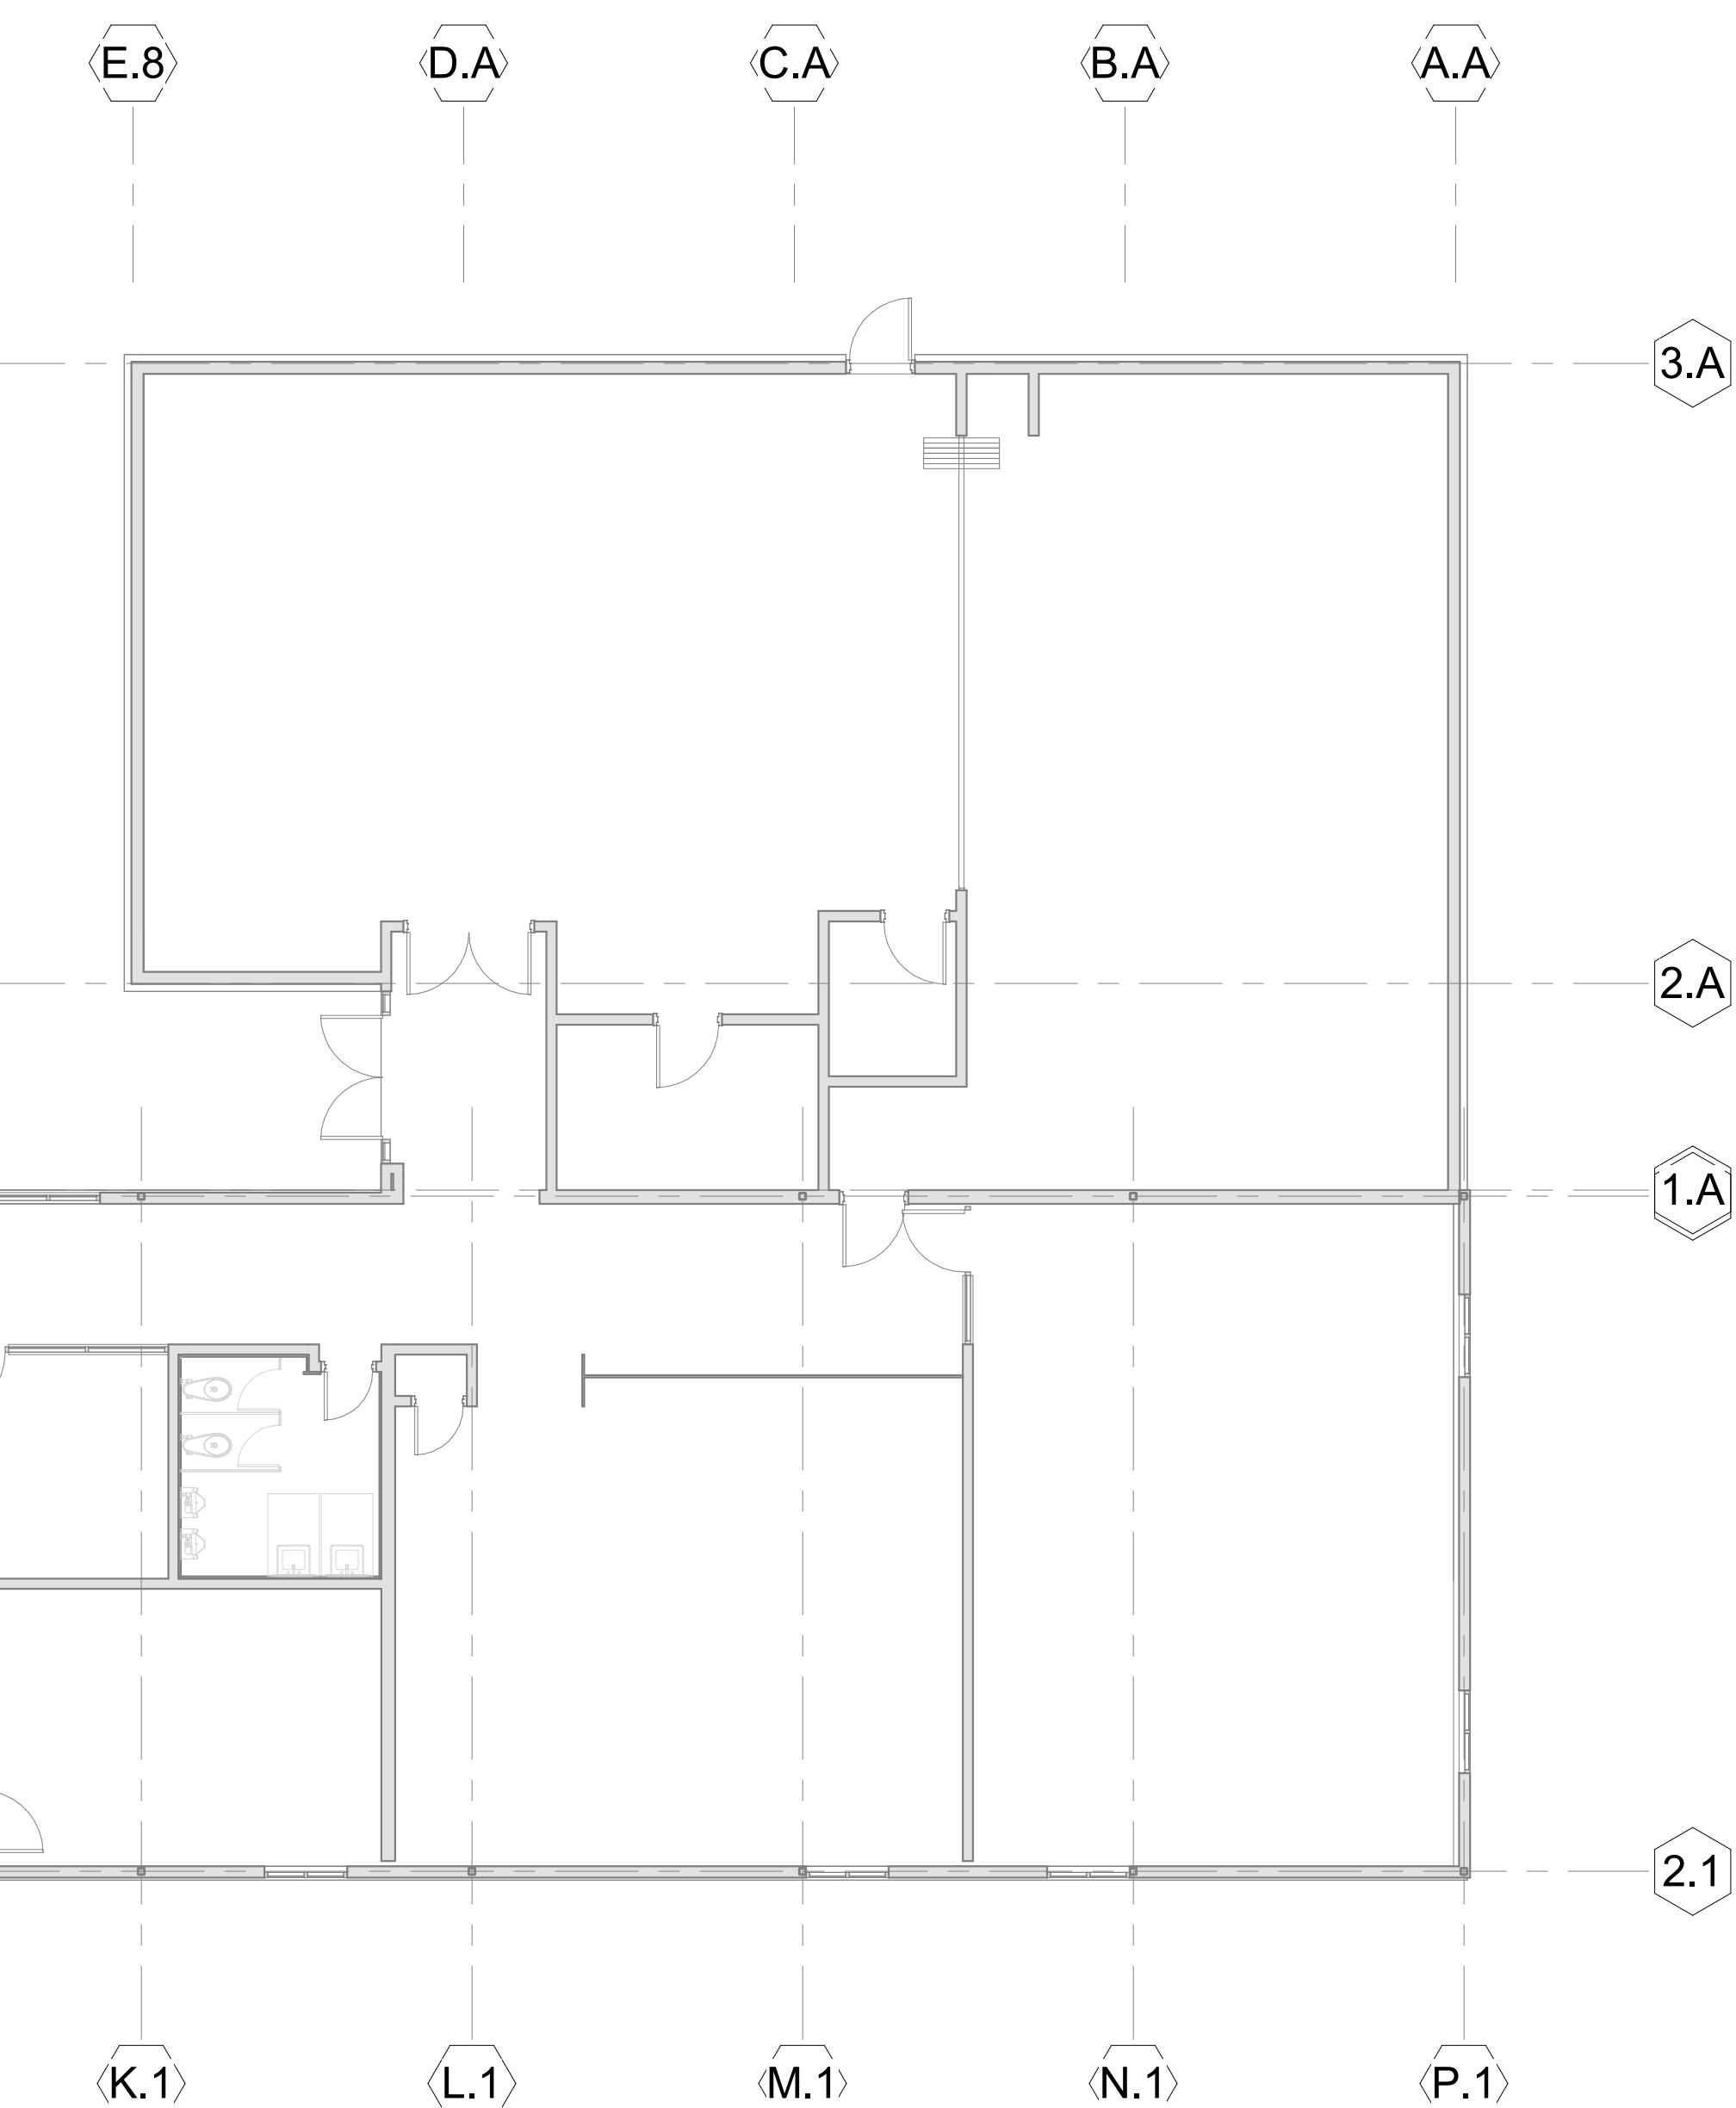A1 LEVEL 1 OVERALL PLAN
SCALE: 1/8" = 1'-0"

11/5/2025 7:58:43 AM

KAHLOTUS SD
K-12
MODERNIZATION

KAHLOTUS SD

SCHEMATIC
DESIGN

REV	DATE	DESCRIPTION

PROJ. NO. 2024-030
DRAWN STT
PROJ. MNGR
DATE 10/31/2025
© ALSC ARCHITECTS, P.S.

HIGH SCHOOL
FLOOR PLAN

A-100.1

GENERAL NOTES - RCP

1. ALL HEIGHTS LISTED ARE AFF, UNO.
2. ACOUSTICAL CEILINGS ARE AT X-X', UNO.
3. ALL GYP BD SOFFITS ARE AT X-X', UNO.
4. ALL GYP BD SOFFITS TO BE PAINTED P-X UNO.
5. ALL GYP BD WALLS & SOFFITS EXPOSED TO VIEW & / OR ADJACENT TO CEILING CLOUDS SHALL BE PAINTED TO UNDERSIDE OF STRUCTURE. MATCH COLOR OF GYP BD HORIZ SURFACE TO VERTICAL SURFACE.
6. AT ROOMS INDICATED IN THE FINISH SCHEDULE, PAINT OUT ALL VISIBLE CEILING ELEMENTS INCLUDING, BUT NOT LIMITED TO, STRUCTURE, MECHANICAL EQUIPMENT, DUCTS, PIPES, ETC. PAINT COLOR AS IDENTIFIED IN FINISH SCHEDULE.
7. AT ROOMS WITH EXPOSED STRUCTURE AND/OR CEILING CLOUDS, EXTEND GYP BD AT WALLS TO ROOF DECK ABOVE

CEILING TYPE LEGEND

	APC-1		EXPOSED - SEE FINISH SCHEDULE
	APC-2		
	GYP BD - PAINT AS NOTED		

ELECTRICAL FIXTURES - SEE ELECTRICAL DRAWINGS
MECHANICAL FIXTURES - SEE MECHANICAL DRAWINGS

CODED NOTES

NUMBER | DESCRIPTION

KAHLOTUS SD
K-12
MODERNIZATION

KAHLOTUS SD

SCHEMATIC
DESIGN

REV	DATE	DESCRIPTION

PROJ. NO. 2024-030
DRAWN STT
PROJ. MNGR
DATE 10/31/2025
© ALSC ARCHITECTS, P.S.


HIGH SCHOOL
RCP


A-101.1

A1 LEVEL 1 REFLECTED CEILING PLAN
SCALE: 1/8" = 1'-0"

NORTH



 

 

E

D


C

B

A

A1

1 1 2 1 3 1 4 1 5 1 6

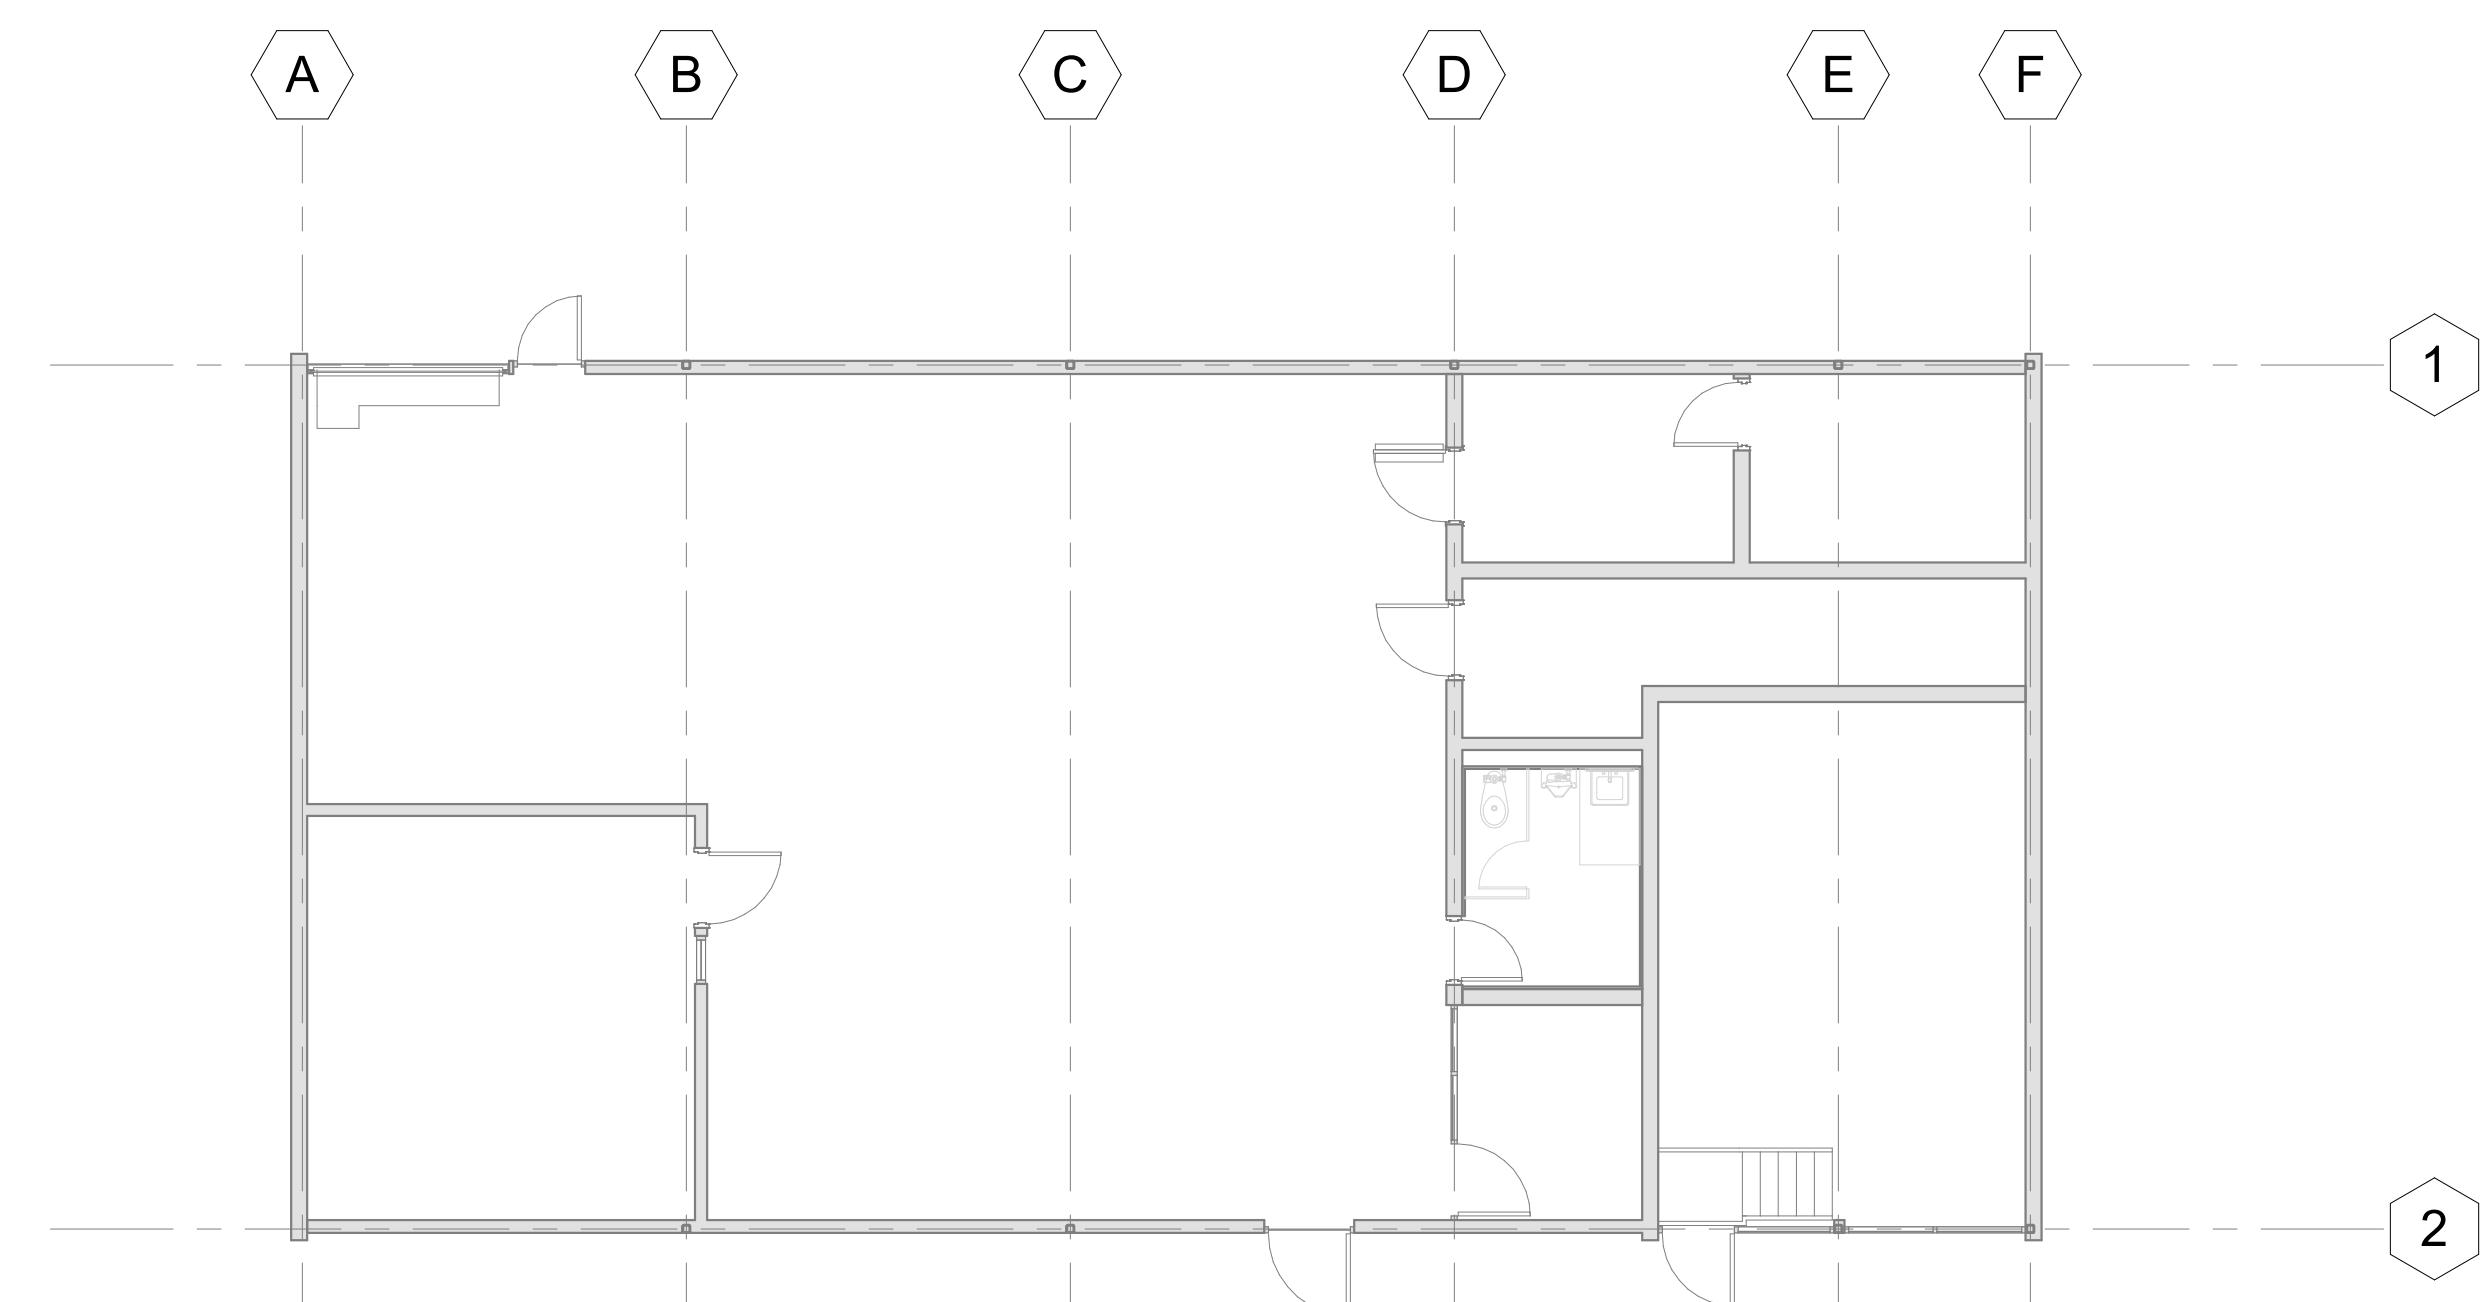A1 LEVEL 1 OVERALL PLAN
SCALE: 1/8" = 1'-0"

11/15/2025 7:59:20 AM

KAHLOTUS SD
K-12
MODERNIZATION

KAHLOTUS SD


SCHEMATIC
DESIGN


REV	DATE	DESCRIPTION

PROJ. NO. 2024-030
DRAWN STT
PROJ. MNGR
DATE 10/31/2025
© ALSC ARCHITECTS, P.S.

SHOP FLOOR
PLAN

A-100.2

 

 

GENERAL NOTES: DEMOLITION

- THE CONTRACTOR IS RESPONSIBLE FOR THE MEANS AND METHODS OF CONSTRUCTION AND DEMOLITION. THE CONTRACTOR SHALL MAINTAIN THE STRENGTH AND STABILITY OF THE STRUCTURE DURING CONSTRUCTION. THE CONTRACTOR SHALL PROVIDE TEMPORARY SHORING, BRACING AND OTHER ELEMENTS REQUIRED TO MAINTAIN STABILITY UNTIL THE STRUCTURE IS COMPLETE. THE CONTRACTOR SHALL, AT THEIR DISCRETION, EMPLOY A REGISTERED STRUCTURAL ENGINEER FOR DESIGN OF TEMPORARY BRACING AND SHORING.
- THE CONTRACTOR IS RESPONSIBLE FOR THE PROPER REMOVAL & DISPOSAL OF EXISTING BUILDING MATERIALS, INCLUDING CONTAMINATED MATERIALS. SEE HAZARDOUS MATERIALS SURVEY REPORT.
- MAINTAIN THE INTEGRITY OF ALL EXISTING BUILDING SYSTEMS & RATINGS. REPAIR ANY DAMAGE DONE TO SURROUNDING AREAS DURING DEMOLITION.
- PROTECT ALL EXISTING CONSTRUCTION ITEMS TO REMAIN, AND ITEMS TO BE SALVAGED.
- ALL EXISTING CONDITIONS ARE NOT INDICATED ON THE DRAWINGS. THE CONTRACTOR AND SUB-CONTRACTORS SHALL CAREFULLY EXAMINE THE EXISTING INSTALLATIONS & ALL PROJECT DRAWINGS TO BECOME FAMILIAR WITH THE SCOPE OF WORK.
- COORDINATE DEMOLITION SCHEDULE AND TIMES WITH THE OWNER.
- REFER TO ALL OTHER DISCIPLINES TO COORDINATE ADDITIONAL DEMOLITION REQUIREMENTS THAT MAY NOT BE SHOWN ON ARCHITECTURAL DRAWINGS.
- PATCH ALL WALLS AND FLOORS ADJACENT TO DEMOLITION OR EQUIPMENT REMOVAL TO MATCH EXISTING ADJACENT SURFACES. MAINTAIN INTEGRITY OF ALL BUILDING SYSTEMS AND RATINGS.
- WHERE EXISTING WALLS ARE REMOVED, PATCH SLAB & GRIND TOP OF STEM WALL IF REQ'D TO MATCH FLOOR ON EITHER SIDE.
- CONTRACTOR RESPONSIBLE FOR CONSTRUCTION OF TEMPORARY WALLS, BARRIERS, ETC. AS REQ'D TO PERFORM THE WORK. WHETHER DEMOLITION OR CONSTRUCTION IS OCCURRING, CONTRACTOR SHALL SET UP APPROPRIATE BARRIERS (NOISE, DUST, ODOR, ETC) AND TAKE STEPS TO MINIMIZE INTERFERENCE WITH THE BUILDING'S OCCUPANTS. THIS INCLUDES MAINTAINING ACCEPTABLE TEMPERATURE, HUMIDITY & VENTILATION IN OCCUPIED AREAS.
- CONTRACTORS SHALL CLEAN CONSTRUCTION DEBRIS AND DUST DAILY BEYOND CONSTRUCTION LIMITS.

CODED NOTES - DEMO

NUMBER	DESCRIPTION


KAHLOTUS SD
K-12
MODERNIZATION

KAHLOTUS SD

SCHEMATIC
DESIGN

REV	DATE	DESCRIPTION

PROJ. NO.	2024-030
DRAWN	STT
PROJ. MNGR	
DATE	10/31/2025
©	ALSC ARCHITECTS, P.S.

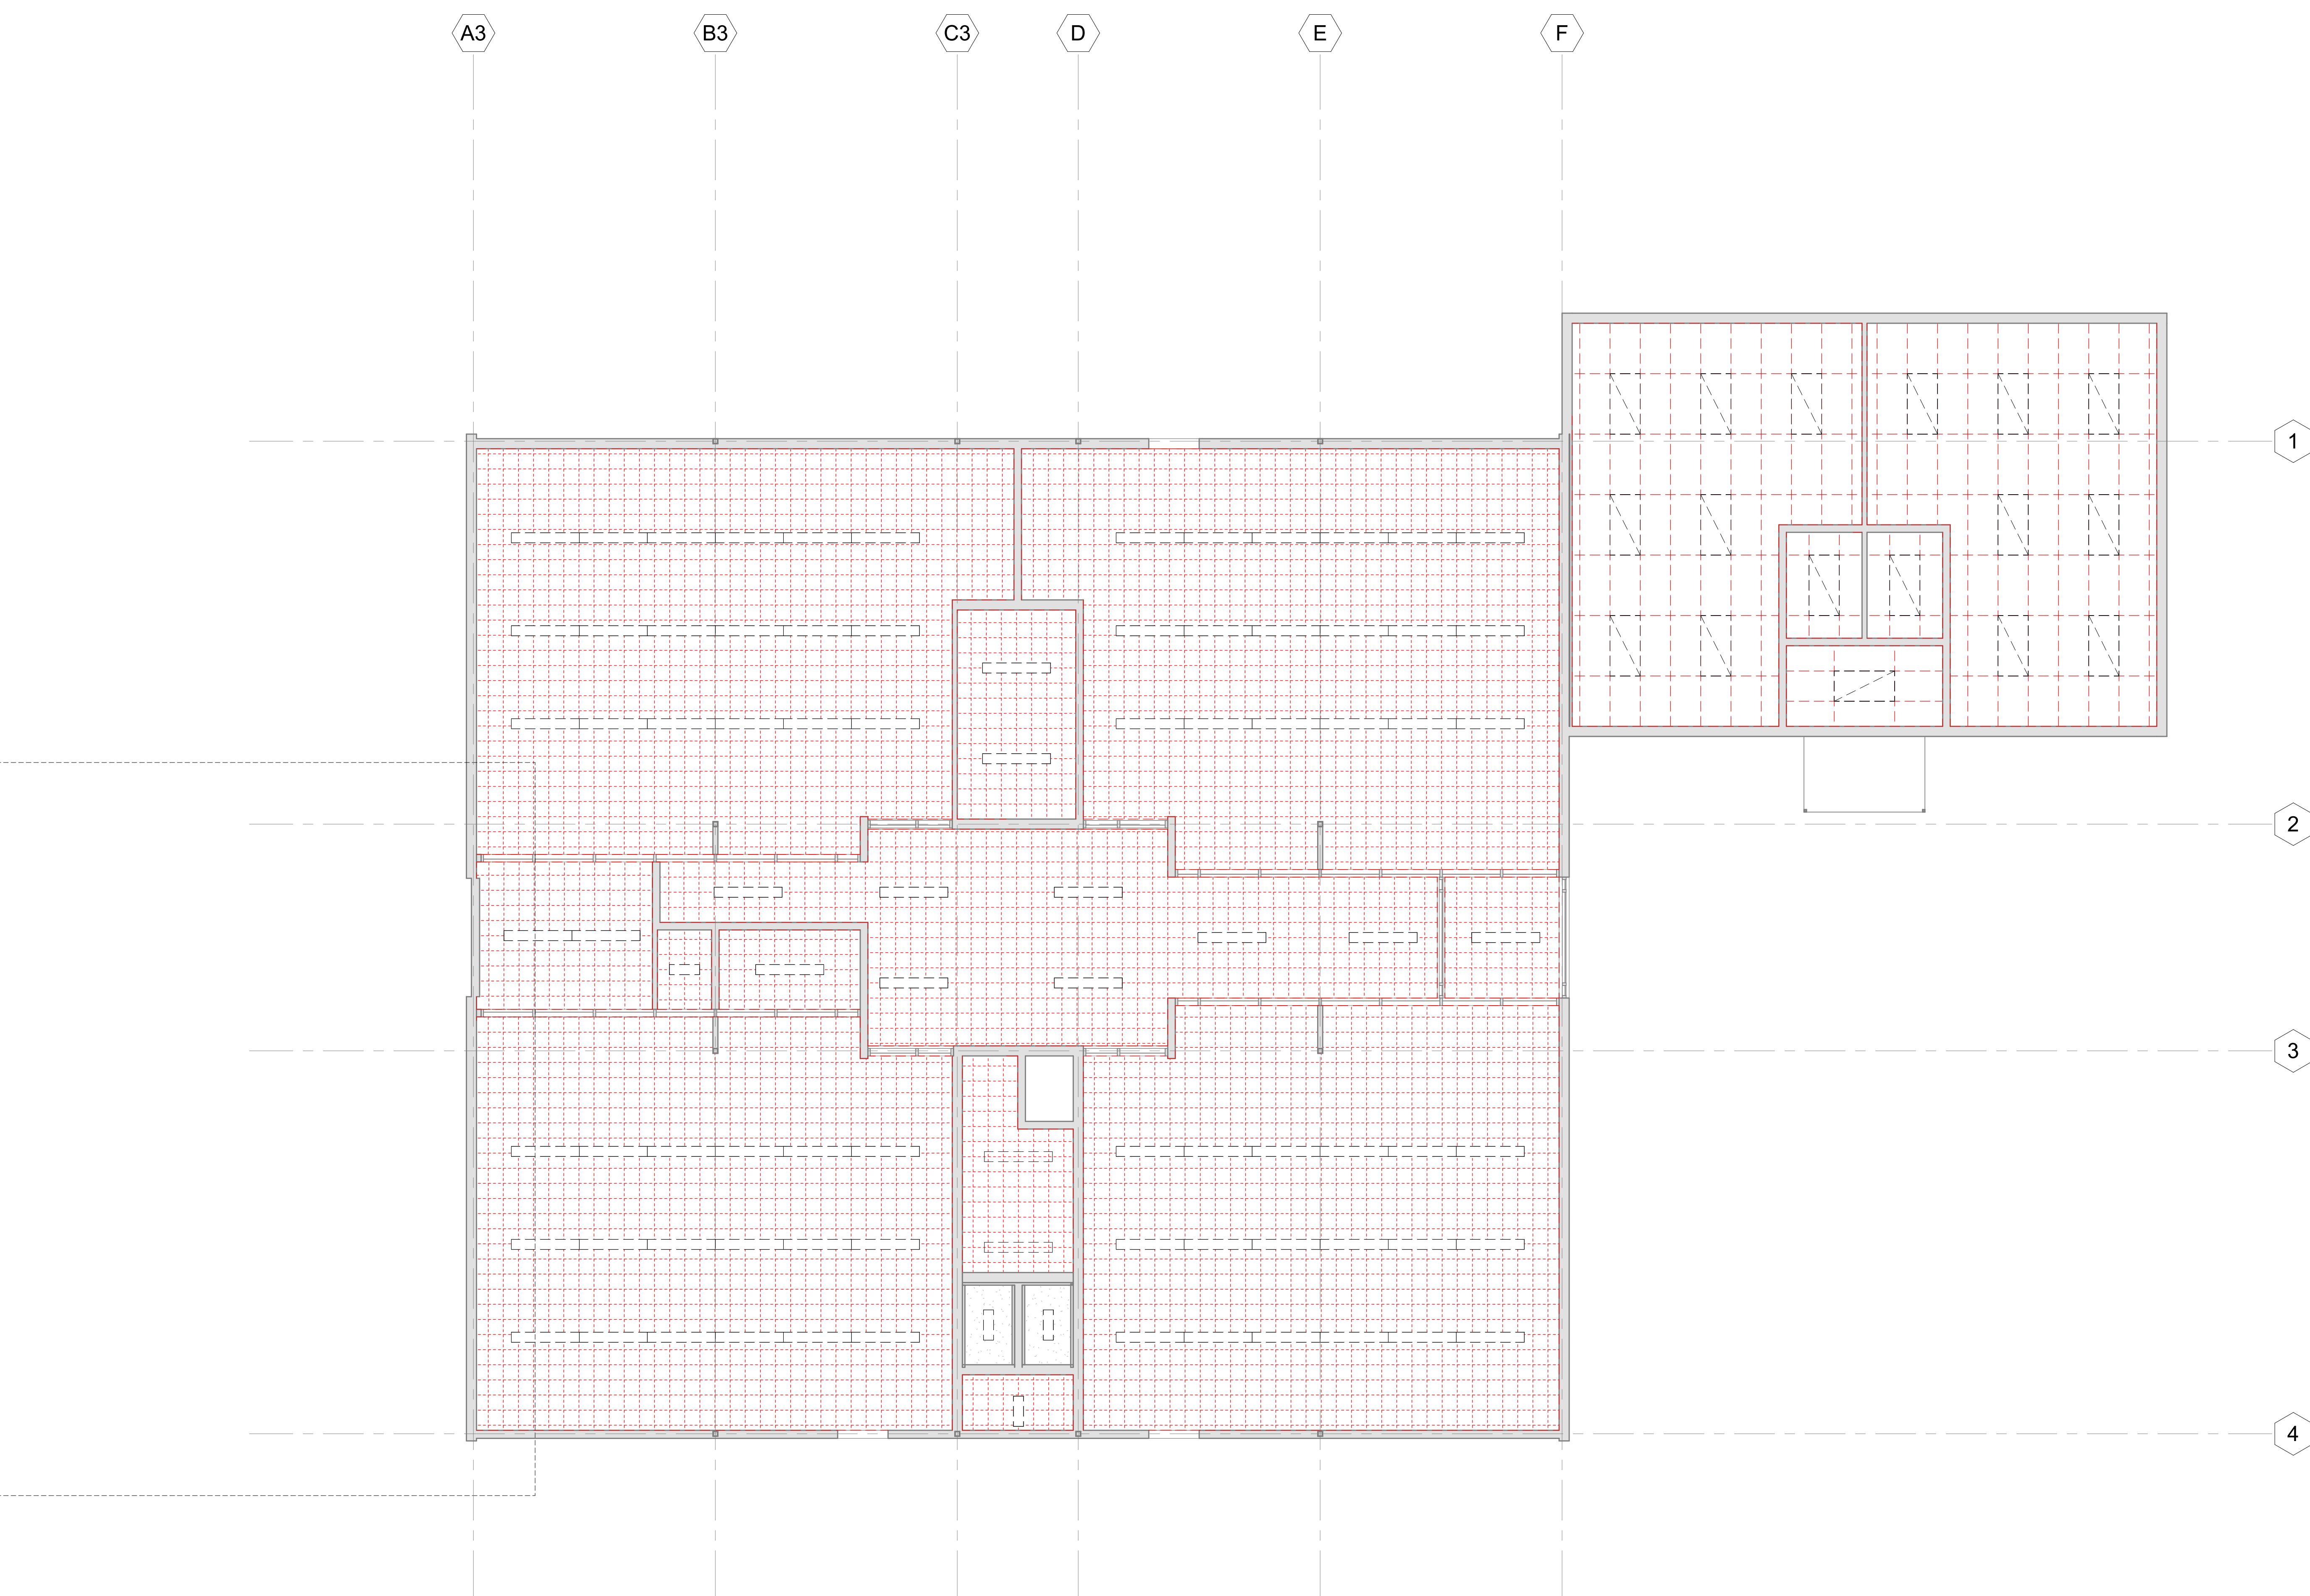ELEMENTARY
DEMO CEILING
PLAN


A1 LEVEL 1 REFLECTED CEILING PLAN - DEMO

SCALE: 3/16" = 1'-0"

E



A

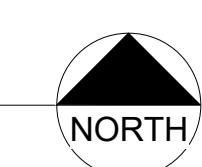A1 LEVEL 1 OVERALL PLAN
11/5/2025 7:55:21 AM
SCALE: 3'16" = 1'-0"

1

2

3

4

5

6

A-100.3

KAHLOTUS SD
K-12
MODERNIZATION

KAHLOTUS SD

SCHEMATIC
DESIGN

REV	DATE	DESCRIPTION

PROJ. NO. 2024-030
DRAWN STT
PROJ. MNGR
DATE 10/31/2025
© ALSC ARCHITECTS, P.S.

ELEMENTARY
FLOOR PLAN

A

6

GENERAL NOTES - RCP

1. ALL HEIGHTS LISTED ARE AFF, UNO.
2. ACOUSTICAL CEILINGS ARE AT X-X', UNO.
3. ALL GYP BD SOFFITS ARE AT X-X', UNO.
4. ALL GYP BD SOFFITS TO BE PAINTED P-X UNO.
5. ALL GYP BD WALLS & SOFFITS EXPOSED TO VIEW & / OR ADJACENT TO CEILING CLOUDS SHALL BE PAINTED TO UNDERSIDE OF STRUCTURE. MATCH COLOR OF GYP BD HORIZ SURFACE TO VERTICAL SURFACE.
6. AT ROOMS INDICATED IN THE FINISH SCHEDULE, PAINT OUT ALL VISIBLE CEILING ELEMENTS INCLUDING, BUT NOT LIMITED TO, STRUCTURE, MECHANICAL EQUIPMENT, DUCTS, PIPES, ETC. PAINT COLOR AS IDENTIFIED IN FINISH SCHEDULE.
7. AT ROOMS WITH EXPOSED STRUCTURE AND/OR CEILING CLOUDS, EXTEND GYP BD AT WALLS TO ROOF DECK ABOVE.
8. FOR ROLLER SHADES THAT ARE CEILING MOUNTED, SEE INTERIOR ELEVATIONS AND SPEC SECTION 12.24 13.1 WINDOW SHADE SCHEDULE FOR LOCATIONS.

CEILING TYPE LEGEND

	APC-1		EXPOSED - SEE FINISH SCHEDULE
	APC-2		
	APC-3		
	GYP BD - PAINT AS NOTED		

ELECTRICAL FIXTURES - SEE ELECTRICAL DRAWINGS
MECHANICAL FIXTURES - SEE MECHANICAL DRAWINGS

KAHLOTUS SD
K-12
MODERNIZATION

KAHLOTUS SD


SCHEMATIC
DESIGN

REV	DATE	DESCRIPTION

PROJ. NO.	2024-030
DRAWN	STT
PROJ. MNGR	
DATE	10/31/2025
©	ALSC ARCHITECTS, P.S.

ELEMENTARY
RCP

A-101.3

 

GENERAL NOTES - ROOF

1. ARROWS INDICATE DIRECTION OF SLOPE, TYP.
- 2.
3. ROOFING TO BE REPLACED IN ITS ENTIRETY
4. SEE MECHANICAL DWGS FOR MORE INFORMATION, EQUIPMENT & ROOF PENETRATIONS
5. PROVIDE TAPERED INSULATION CRICKET AT ALL MECH EQUIPMENT

MATERIAL LEGEND - ROOF

The diagram illustrates a cross-section of a roof assembly. It consists of four distinct layers, each represented by a rectangular box:

- TPO WALK PAD:** The bottom layer, shown in a light gray box.
- MEMBRANE ROOFING ASSEMBLY xR1:** The second layer from the bottom, shown in a white box.
- MEMBRANE ROOFING ASSEMBLY xR1 TAPERED INSUL:** The third layer from the bottom, shown in a white box.
- FULLY ADHERED MEMBRANE ROOFING:** The top layer, shown in a white box with diagonal hatching.

CODED NOTES

NUMBER	DESCRIPTION
--------	-------------

KAHLOTUS SD K-12 MODERNIZATION


KAHLOTUS SD

SCHEMATIC DESIGN

PROJ. NO. 2024-030
DRAWN STT
PROJ MNGR
DATE 10/31/2025

(C) ALSC ARCHITECTS, P.S.

ELEMENTARY ROOF PLAN

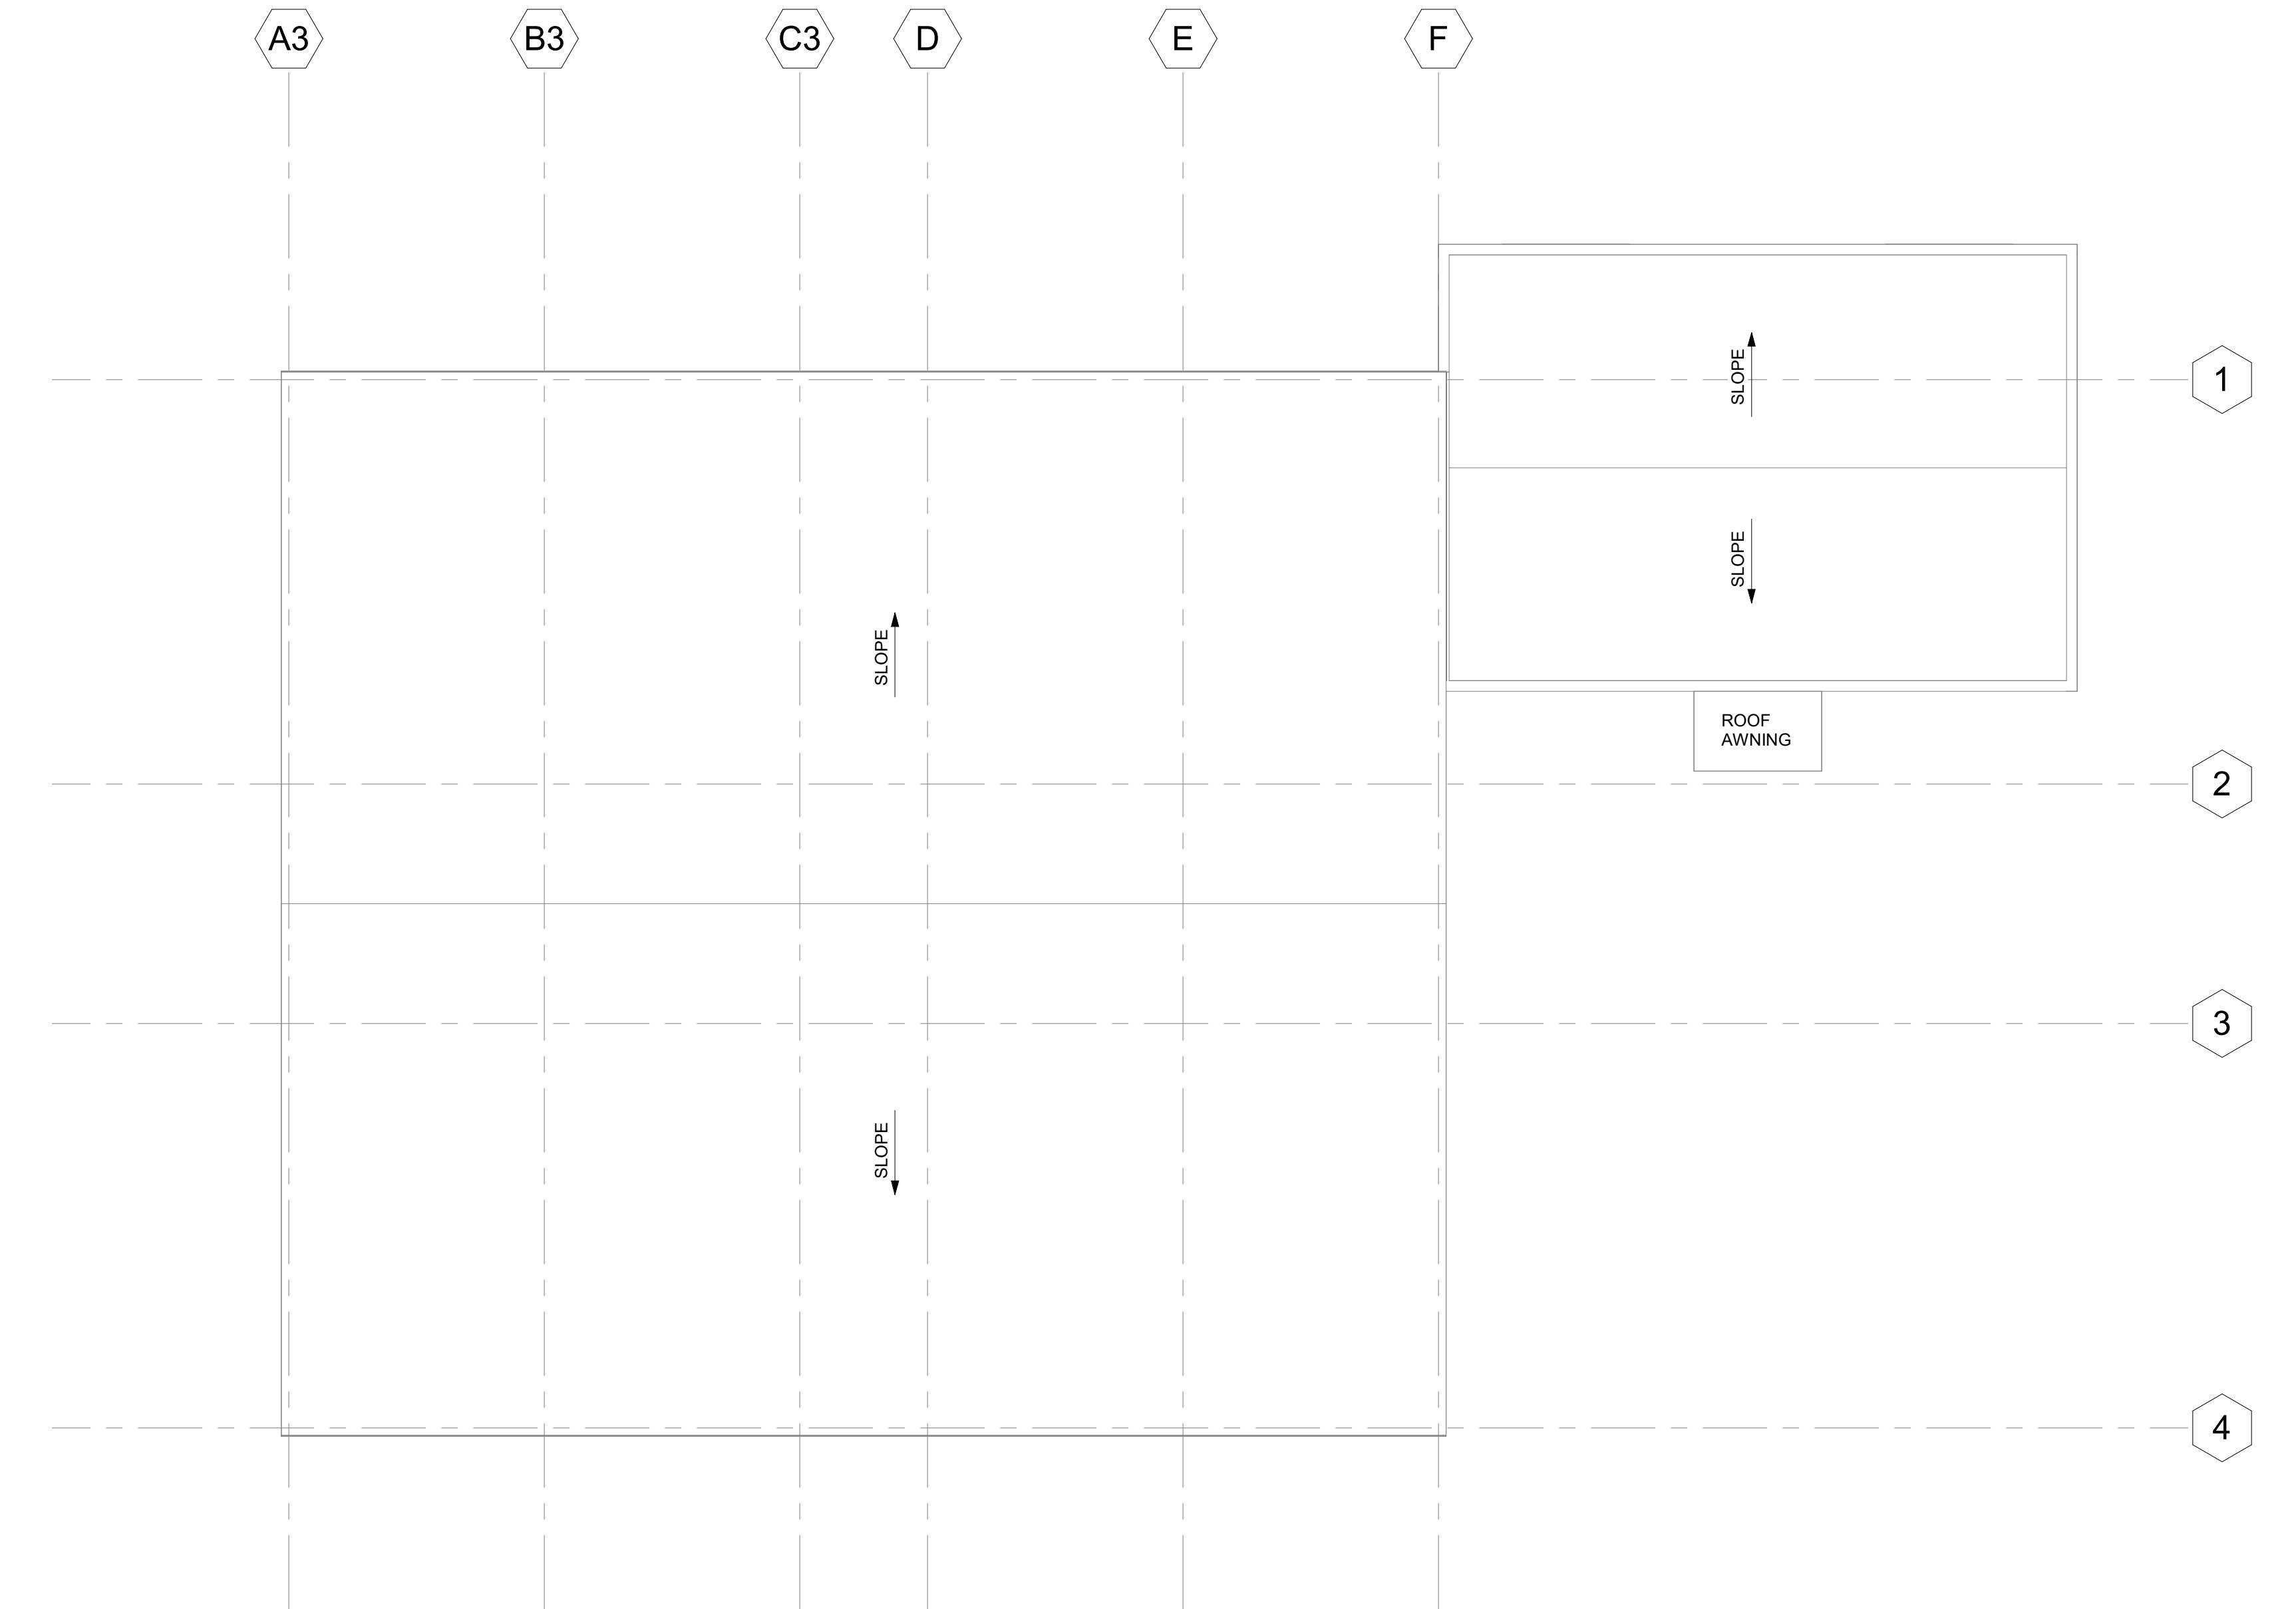

LEVEL 1 OVERALL ROOF PLAN

A circular compass rose symbol with the word "NORTH" written in the center.

11/5/2025 7:55:22

A-102.3

E


D

C

B

A

1 1 2 1 3 1 4 1 5 1 6

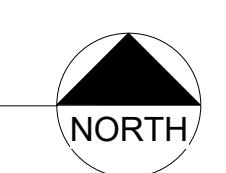A1 LEVEL 1 OVERALL PLAN
11/15/2025 7:54:33 AM
SCALE: 1/8" = 1'-0"KAHLOTUS SD
K-12
MODERNIZATION

KAHLOTUS SD

SCHEMATIC
DESIGN

REV	DATE	DESCRIPTION

PROJ. NO. 2024-030
DRAWN STT
PROJ. MNGR
DATE 10/31/2025
© ALSC ARCHITECTS, P.S.

CAFE-AUDITORIUM
FLOOR PLAN

A-100.4

GENERAL NOTES - RCP

ALL HEIGHTS LISTED ARE AFF, UNO.

ACOUSTICAL CEILINGS ARE AT X'-X", UNO.

ALL GYP BD SOFFITS ARE AT X'-X", UNO.

ALL GYP BD SOFFITS TO BE PAINTED P-X, UNO.

ALL GYP BD WALLS & SOFFITS EXPOSED TO VIEW & / OR ADJACENT TO CEILING CLOUDS SHALL BE PAINTED TO UNDERSIDE OF STRUCTURE. MATCH COLOR OF GYP BD HORIZ SURFACE TO VERTICAL SURFACE.

AT ROOMS INDICATED IN THE FINISH SCHEDULE, PAINT OUT ALL VISIBLE CEILING ELEMENTS INCLUDING, BUT NOT LIMITED TO, STRUCTURE, MECHANICAL EQUIPMENT, DUCTS, PIPES, ETC. PAINT COLOR AS IDENTIFIED IN FINISH SCHEDULE

AT ROOMS WITH EXPOSED STRUCTURE AND/OR CEILING CLOUDS, EXTEND GYP BD AT WALLS TO ROOF DECK ABOVE

FOR ROLLER SHADES THAT ARE CEILING MOUNTED, SEE INTERIOR ELEVATIONS AND SPEC SECTION 12 24 13.1 WINDOW SHADE SCHEDULE FOR LOCATIONS.

CEILING TYPE LEGEND

APC-1

APC-2

APC-3

GYP BD -
PAINT AS
NOTED

EXPOSED - SEE
FINISH SCHEDULE

CODED NOTES

NUMBER	DESCRIPTION
--------	-------------

KAHLOTUS SD K-12 MODERNIZATION

KAHI OTUS SD

SCHEMATIC DESIGN

PROJ. NO. 2024-030
DRAWN STT
PROJ MNGR
DATE 10/31/2025

(C) ALS ARCHITECTS, P.S.

CAFE-AUDITORIUM RCP




A1 LEVEL 1 REFLECTED CEILING PLAN

SCALE: 1/8" = 1'-0"

A compass rose icon with a black triangle pointing upwards, labeled 'NORTH'.

11/5/2025 7:54:33 AM

A-101.4

 

GENERAL NOTES: DEMOLITION

- THE CONTRACTOR IS RESPONSIBLE FOR THE MEANS AND METHODS OF CONSTRUCTION AND DEMOLITION. THE CONTRACTOR SHALL MAINTAIN THE STRENGTH AND STABILITY OF THE STRUCTURE DURING CONSTRUCTION. THE CONTRACTOR SHALL PROVIDE TEMPORARY SHORING, BRACING AND OTHER ELEMENTS REQUIRED TO MAINTAIN STABILITY UNTIL THE STRUCTURE IS COMPLETE. THE CONTRACTOR SHALL, AT THEIR DISCRETION, EMPLOY A REGISTERED STRUCTURAL ENGINEER FOR DESIGN OF TEMPORARY BRACING AND SHORING.
- THE CONTRACTOR IS RESPONSIBLE FOR THE PROPER REMOVAL & DISPOSAL OF EXISTING BUILDING MATERIALS, INCLUDING CONTAMINATED MATERIALS. SEE HAZARDOUS MATERIALS SURVEY REPORT.
- MAINTAIN THE INTEGRITY OF ALL EXISTING BUILDING SYSTEMS & RATINGS. REPAIR ANY DAMAGE DONE TO SURROUNDING AREAS DURING DEMOLITION.
- PROTECT ALL EXISTING CONSTRUCTION ITEMS TO REMAIN, AND ITEMS TO BE SALVAGED.
- ALL EXISTING CONDITIONS ARE NOT INDICATED ON THE DRAWINGS. THE CONTRACTOR AND SUB-CONTRACTORS SHALL CAREFULLY EXAMINE THE EXISTING INSTALLATIONS & ALL PROJECT DRAWINGS TO BECOME FAMILIAR WITH THE SCOPE OF WORK.
- COORDINATE DEMOLITION SCHEDULE AND TIMES WITH THE OWNER.
- REFER TO ALL OTHER DISCIPLINES TO COORDINATE ADDITIONAL DEMOLITION REQUIREMENTS THAT MAY NOT BE SHOWN ON ARCHITECTURAL DRAWINGS.
- PATCH ALL WALLS AND FLOORS ADJACENT TO DEMOLITION OR EQUIPMENT REMOVAL TO MATCH EXISTING ADJACENT SURFACES. MAINTAIN INTEGRITY OF ALL BUILDING SYSTEMS AND RATINGS.
- WHERE EXISTING WALLS ARE REMOVED, PATCH SLAB & GRIND TOP OF STEM WALL IF REQ'D TO MATCH FLOOR ON EITHER SIDE.
- CONTRACTOR RESPONSIBLE FOR CONSTRUCTION OF TEMPORARY WALLS, BARRIERS, ETC. AS REQ'D TO PERFORM THE WORK. WHEN DEMOLITION OR CONSTRUCTION IS PERFORMED IN OCCUPIED AREAS, CONTRACTOR SHALL PROVIDE APPROPRIATE BARRIERS (NOISE, DUST, ODOR, ETC) AND TAKE STEPS TO MINIMIZE INTERFERENCE WITH THE BUILDING'S OCCUPANTS. THIS INCLUDES MAINTAINING ACCEPTABLE TEMPERATURE, HUMIDITY & VENTILATION IN OCCUPIED AREAS.
- CONTRACTORS SHALL CLEAN CONSTRUCTION DEBRIS AND DUST DAILY BEYOND CONSTRUCTION LIMITS.

CODED NOTES - DEMO

NUMBER	DESCRIPTION

KAHLOTUS SD
K-12
MODERNIZATION


KAHLOTUS SD

SCHEMATIC
DESIGN

REV	DATE	DESCRIPTION

PROJ. NO.	2024-030
DRAWN	STT
PROJ. MNGR	
DATE	10/31/2025
©	ALSC ARCHITECTS, P.S.


GYM DEMO
REFLECTED
CEILING PLAN

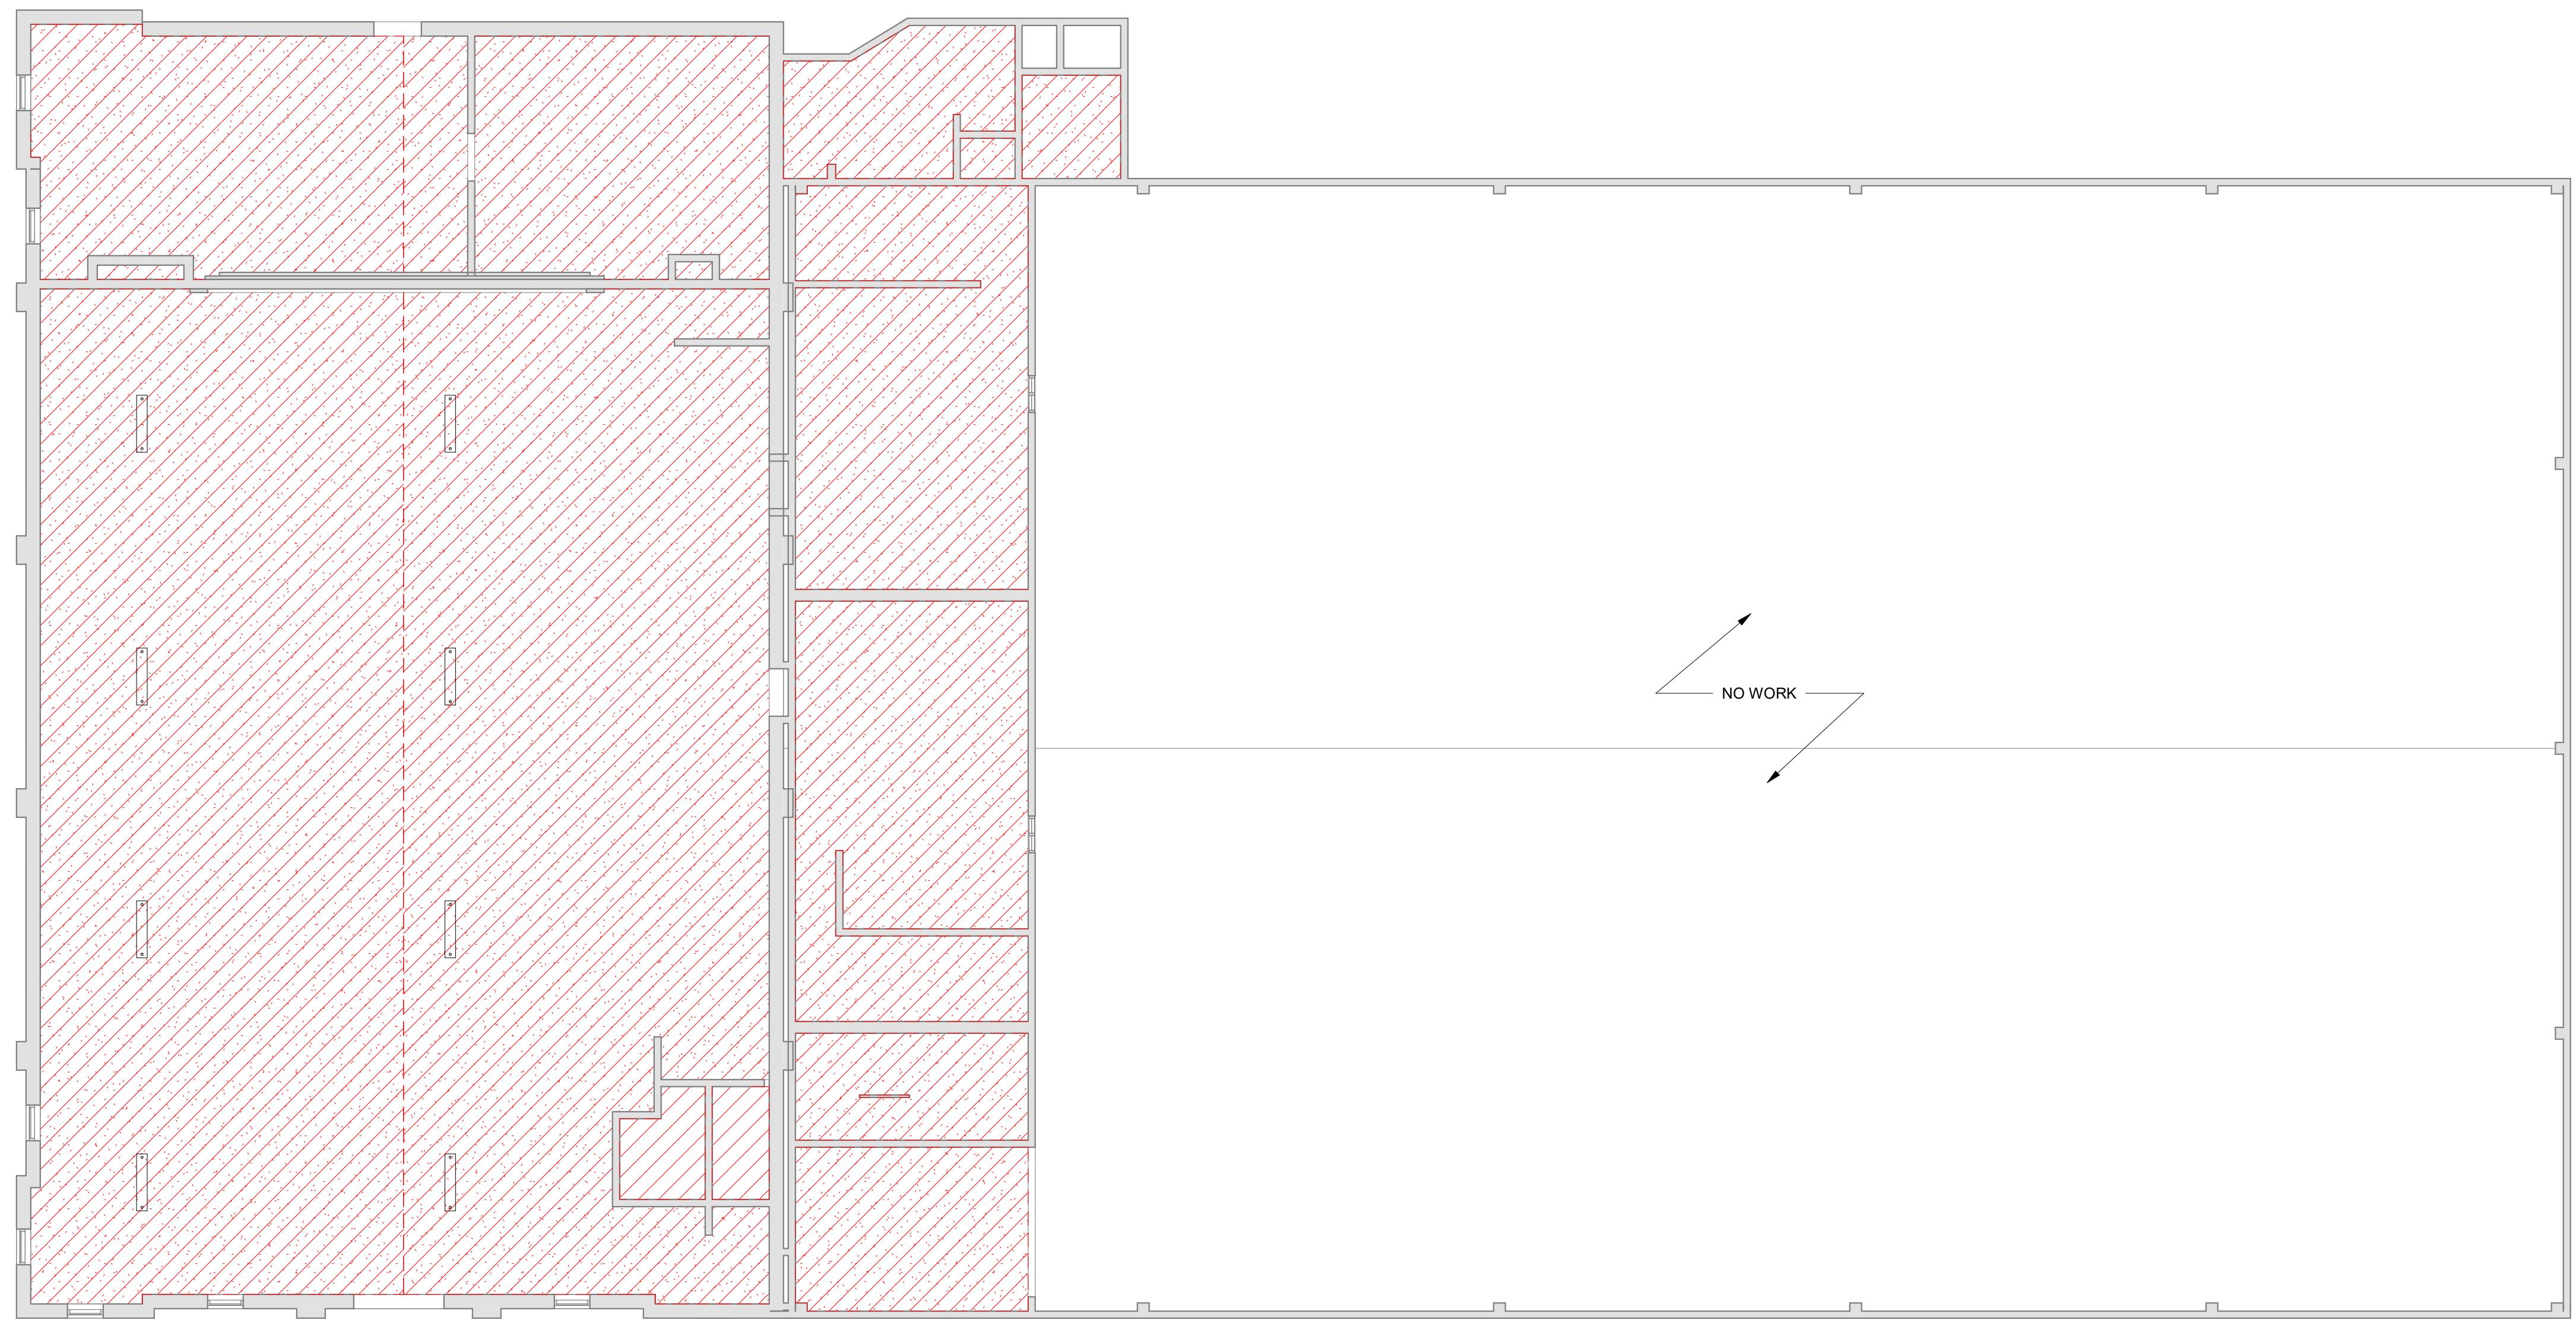

A1 LEVEL 1 DEMOLITION PLAN - CEILING
SCALE: 1/8" = 1'-0"

11/5/2025 7:56:03 AM


AD101.5

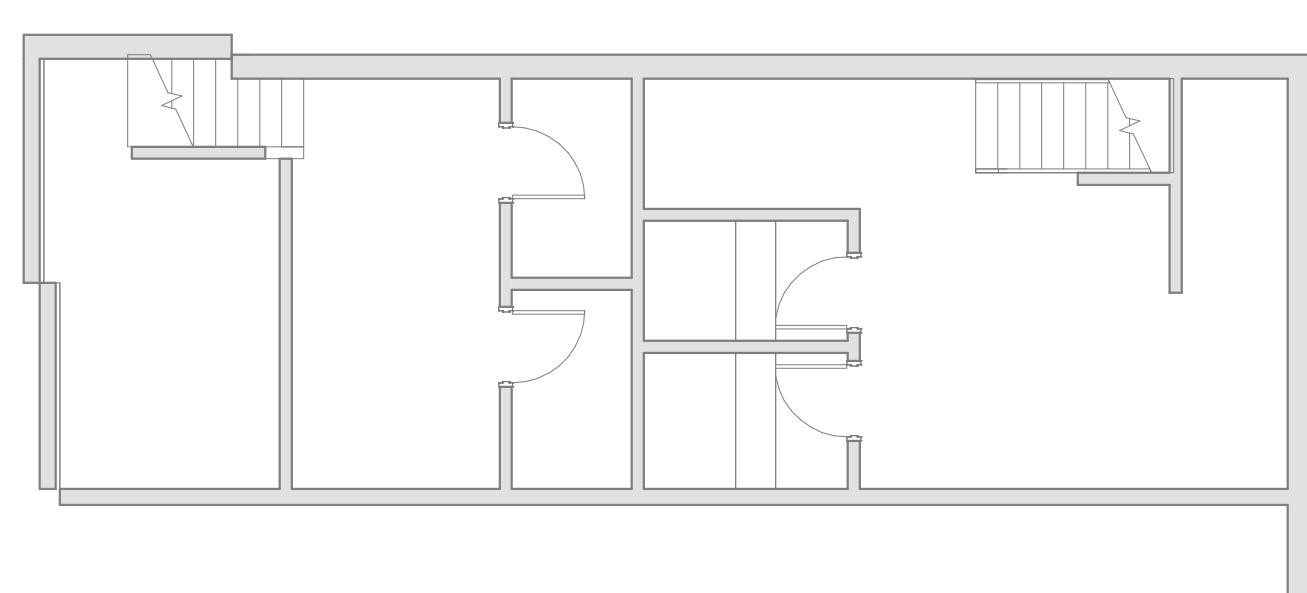

E1 BASEMENT OVERALL

SCALE: 1/8" = 1'-0"

NORTH

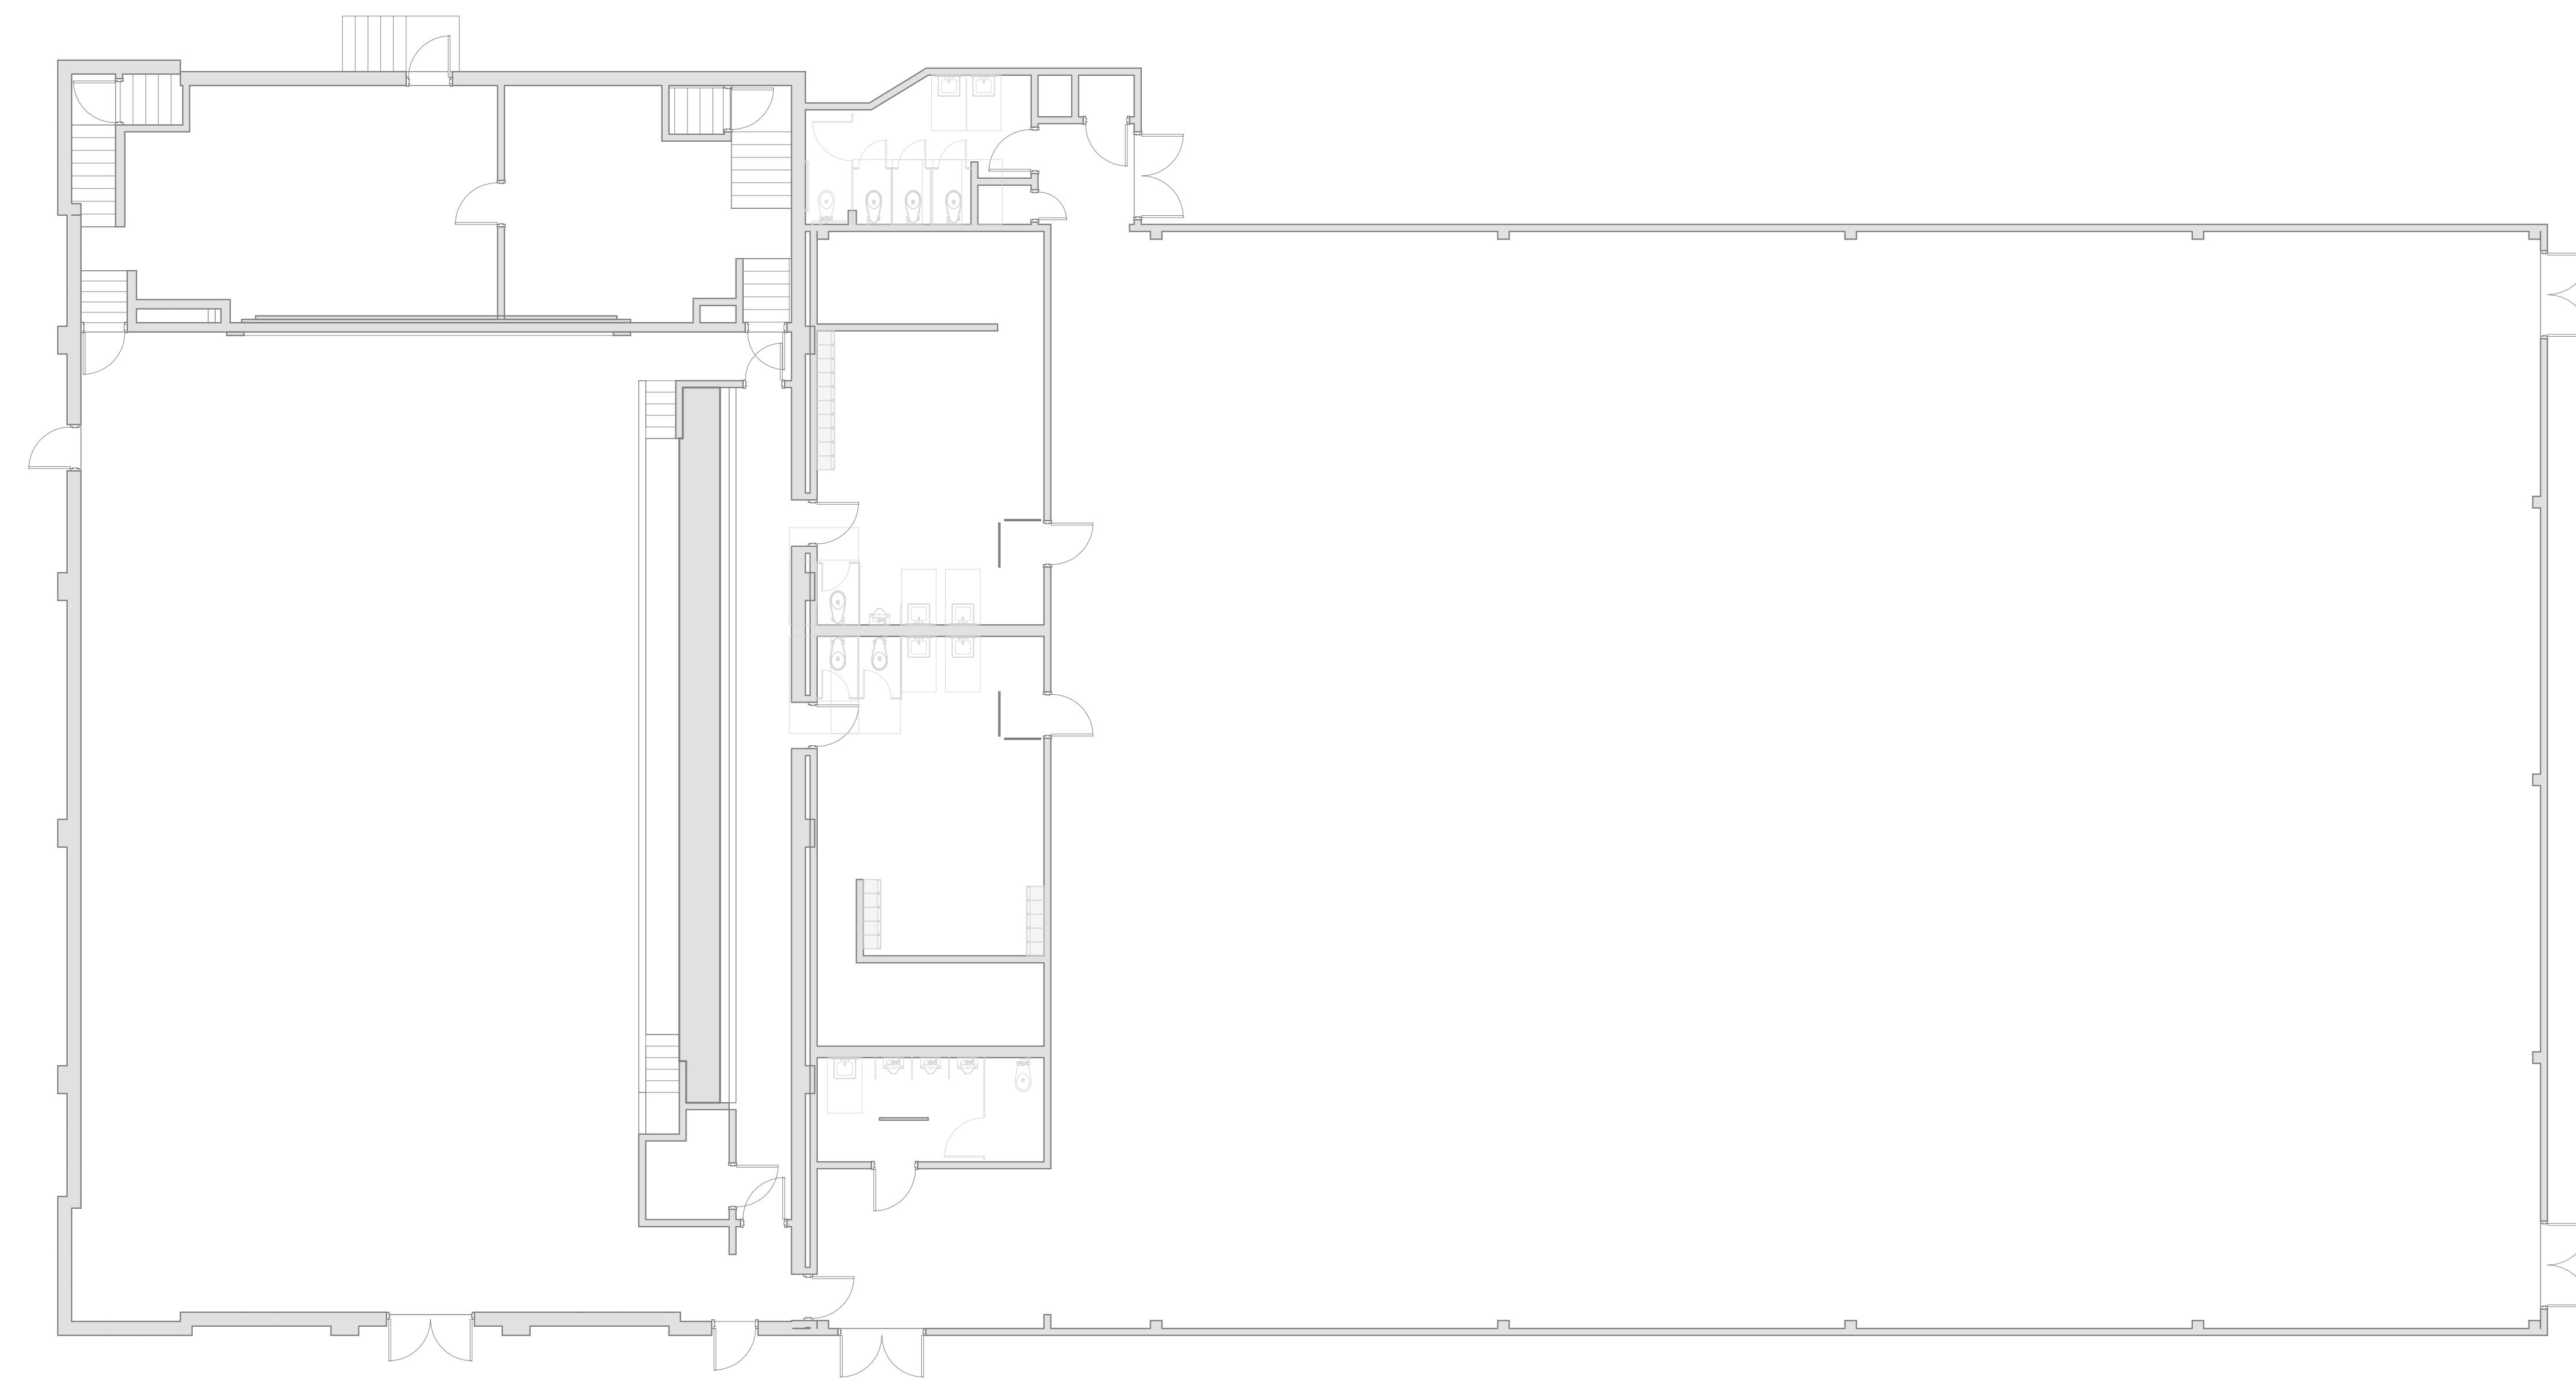

A1 LEVEL 1 OVERALL PLAN

SCALE: 1/8" = 1'-0"

NORTH

KAHLOTUS SD
K-12
MODERNIZATION

KAHLOTUS SD

SCHEMATIC
DESIGN

REV	DATE	DESCRIPTION

PROJ. NO. 2024-030
DRAWN STT
PROJ. MNGR
DATE 10/31/2025
© ALSC ARCHITECTS, P.S.


GYM FLOOR
PLAN

A-100.5

GENERAL NOTES - RCP

- ALL HEIGHTS LISTED ARE AFF, UNO.
- ACOUSTICAL CEILINGS ARE AT X-X', UNO.
- ALL GYP BD SOFFITS ARE AT X-X', UNO.
- ALL GYP BD SOFFITS TO BE PAINTED P-X UNO.
- ALL GYP BD WALLS & SOFFITS EXPOSED TO VIEW & / OR ADJACENT TO CEILING CLOUDS SHALL BE PAINTED TO UNDERSIDE OF STRUCTURE. MATCH COLOR OF GYP BD HORIZ SURFACE TO VERTICAL SURFACE.
- AT ROOMS INDICATED IN THE FINISH SCHEDULE, PAINT OUT ALL VISIBLE CEILING ELEMENTS INCLUDING, BUT NOT LIMITED TO, STRUCTURE, MECHANICAL EQUIPMENT, DUCTS, PIPES, ETC. PAINT COLOR AS IDENTIFIED IN FINISH SCHEDULE.
- AT ROOMS WITH EXPOSED STRUCTURE AND/OR CEILING CLOUDS, EXTEND GYP BD AT WALLS TO ROOF DECK ABOVE.
- FOR ROLLER SHADES THAT ARE CEILING MOUNTED, SEE INTERIOR ELEVATIONS AND SPEC SECTION 12.24 13.1 WINDOW SHADE SCHEDULE FOR LOCATIONS.

CEILING TYPE LEGEND

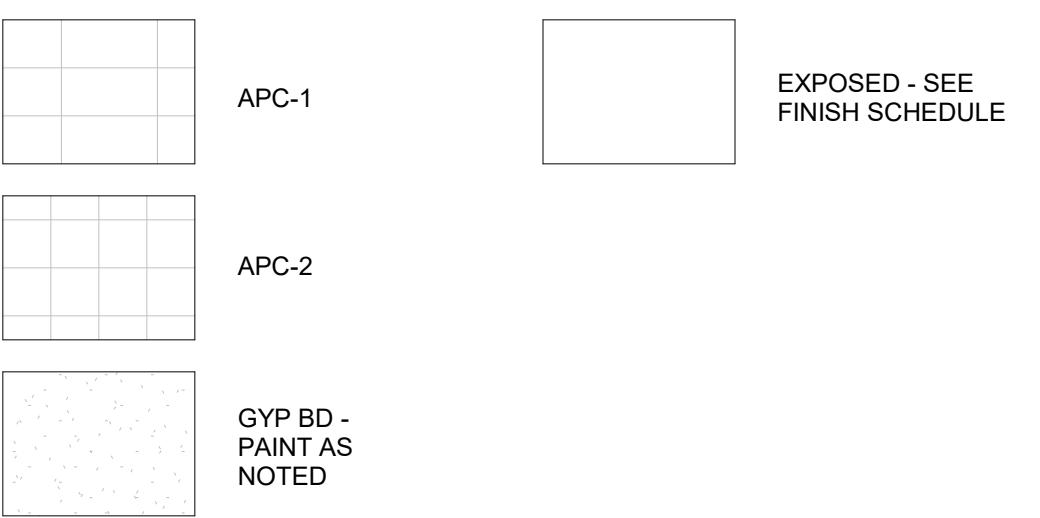ELECTRICAL FIXTURES - SEE ELECTRICAL DRAWINGS
MECHANICAL FIXTURES - SEE MECHANICAL DRAWINGS

CODED NOTES

NUMBER	DESCRIPTION
--------	-------------

KAHLOTUS SD
K-12
MODERNIZATION

KAHLOTUS SD

SCHEMATIC
DESIGN

REV	DATE	DESCRIPTION

PROJ. NO. 2024-030
DRAWN STT
PROJ. MNGR
DATE 10/31/2025
© ALSC ARCHITECTS, P.S.

GYM RCP



1 LEVEL 1 REFLECTED CEILING PLAN
SCALE: 1/8" = 1'-0"

GENERAL NOTES - ROOF

1. ARROWS INDICATE DIRECTION OF SLOPE, TYP. SLOPE 1/2" PER FT, TYP.
2. SEE MECHANICAL DWGS FOR MORE INFORMATION, EQUIPMENT & ROOF PENETRATIONS
3. PROVIDE TAPERED INSULATION CRICKET AT ALL MECH EQUIPMENT
4. SEE AREA ROOF PLANS FOR ADDITIONAL INFORMATION

MATERIAL LEGEND - ROOF

	MEMBRANE ROOFING ASSEMBLY xr1		FULLY ADHERED MEMBRANE ROOFING
	MEMBRANE ROOFING ASSEMBLY xr1 TAPERED INSUL		
	TPO WALK PAD		



**KAHLOTUS SD
K-12
MODERNIZATION**

KAHLOTUS SD

**SCHEMATIC
DESIGN**

REV	DATE	DESCRIPTION

PROJ. NO. 2024-030
DRAWN STT
PROJ. MNGR
DATE 10/31/2025
© ALSC ARCHITECTS, P.S.

**GYM ROOF
PLAN**

